

PROPOSED

**BUILDING FOR AFRICA CENTRE OF
EXCELLENCE FOR MYCOTOXIN
AND FOOD SAFETY,**

FOR

**FEDERAL UNIVERSITY OF
TECHNOLOGY, MINNA**



NOTE:

1. ALL DIMENSIONS AND INFORMATIONS ARE PROVIDED IN mm.
2. ANY QUERIES OR DISCREPANCIES MUST BE REFERRED TO THE ARCHITECT WHO ALONE HAS THE FINAL SAY
3. THIS DRAWING IS A COPYRIGHT AND SHOULD NOT BE DUPLICATED OR REPRODUCE IN ANY WAY WITHOUT THE PRIOR PERMISSION OF THE ARCHITECT.

CLIENT:
**ACEMFS, FEDERAL UNIVERSITY
 OF TECHNOLOGY, MINNA**

SHEET TITLE:
PERSPECTIVE VIEW


CAD
 Arc. OYIBO H.A.

SCALE:
 1:200

ARCHITECT
 Arc. OYIBO H.A.

DATE:
 JUNE, 2022

| REVISIONS | NO. |
|-----------|-----|
| | |
| | |
| | |

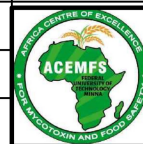

PROJECT TITLE:

PROPOSED BUILDING FOR
 AFRICA CENTRE OF
 EXCELLENCE FOR MYCOTOXIN
 AND FOOD SAFETY, FUTMINNA

SHEET





NOTE:

1. ALL DIMENSIONS AND INFORMATIONS ARE PROVIDED IN mm.
 2. ANY QUERIES OR DISCREPANCIES MUST BE REFERRED TO THE ARCHITECT WHO ALONE HAS THE FINAL SAY
 3. THIS DRAWING IS A COPYRIGHT AND SHOULD NOT BE DUPLICATED OR REPRODUCE IN ANY WAY WITHOUT THE PRIOR PERMISSION OF THE ARCHITECT.

CLIENT:

ACEMFS, FEDERAL UNIVERSITY OF TECHNOLOGY, MINNA

SHEET TITLE:

PERSPECTIVE VIEW

CAD

Arc. OYIBO H.A.

ARCHITECT

Arc. OYIBO H.A.


SCALE:

1:200

DATE:

JUNE, 2022

REVISIONS
NO.

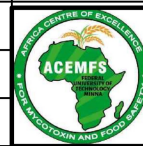


PROJECT TITLE:

PROPOSED BUILDING FOR AFRICA CENTRE OF EXCELLENCE FOR MYCOTOXIN AND FOOD SAFETY, FUTMINNA

SHEET



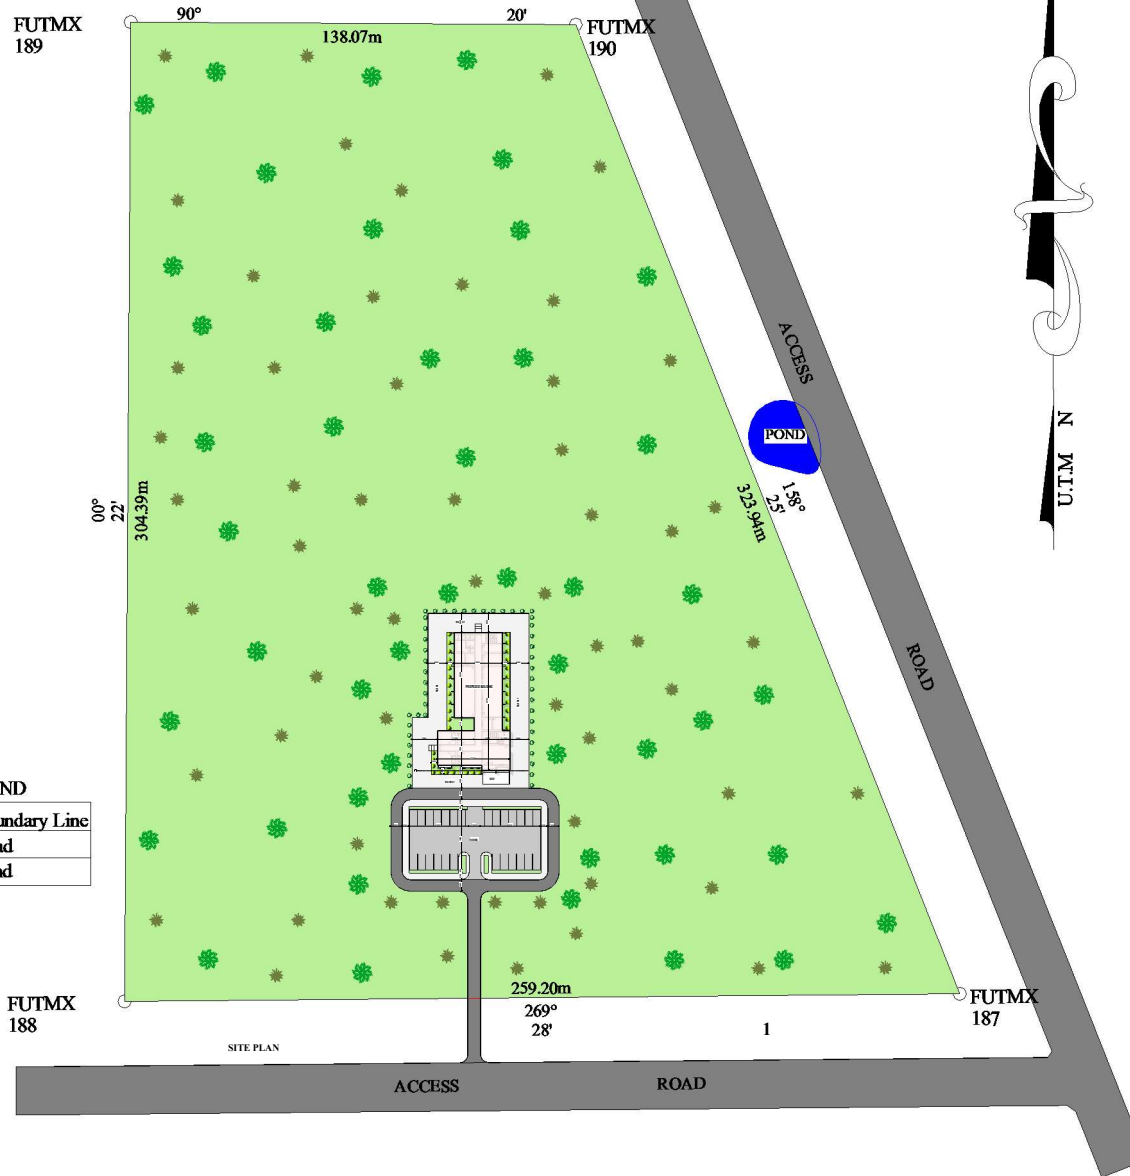

LEGEND

| | |
|--|---------------|
| | Boundary Line |
| | Road |
| | Pond |

SITE PLAN

NOTE:
 1. ALL DIMENSIONS AND INFORMATIONS ARE PROVIDED IN mm.
 2. ANY QUERIES OR DISCREPANCIES MUST BE REFERRED TO THE ARCHITECT WHO ALONE HAS THE FINAL SAY
 3. THIS DRAWING IS A COPYRIGHT AND SHOULD NOT BE DUPLICATED OR REPRODUCE IN ANY WAY WITHOUT THE PRIOR PERMISSION OF THE ARCHITECT.

CLIENT:
 ACEMFS, FEDERAL UNIVERSITY OF TECHNOLOGY, MINNA

SHEET TITLE:

| | | | |
|-------------------------------|--|-------------------------------------|--|
| CAD Arc. OYIBO H.A. | | ARCHITECT Arc. OYIBO H.A. | |
| SCALE: 1:200 | | DATE: JUNE, 2022 | |


| | |
|------------------|------------|
| REVISIONS | NO. |
| | |

PROJECT TITLE:
 PROPOSED BUILDING FOR AFRICA CENTRE OF EXCELLENCE FOR MYCOTOXIN AND FOOD SAFETY, FUTMINNA

SHEET

AR/



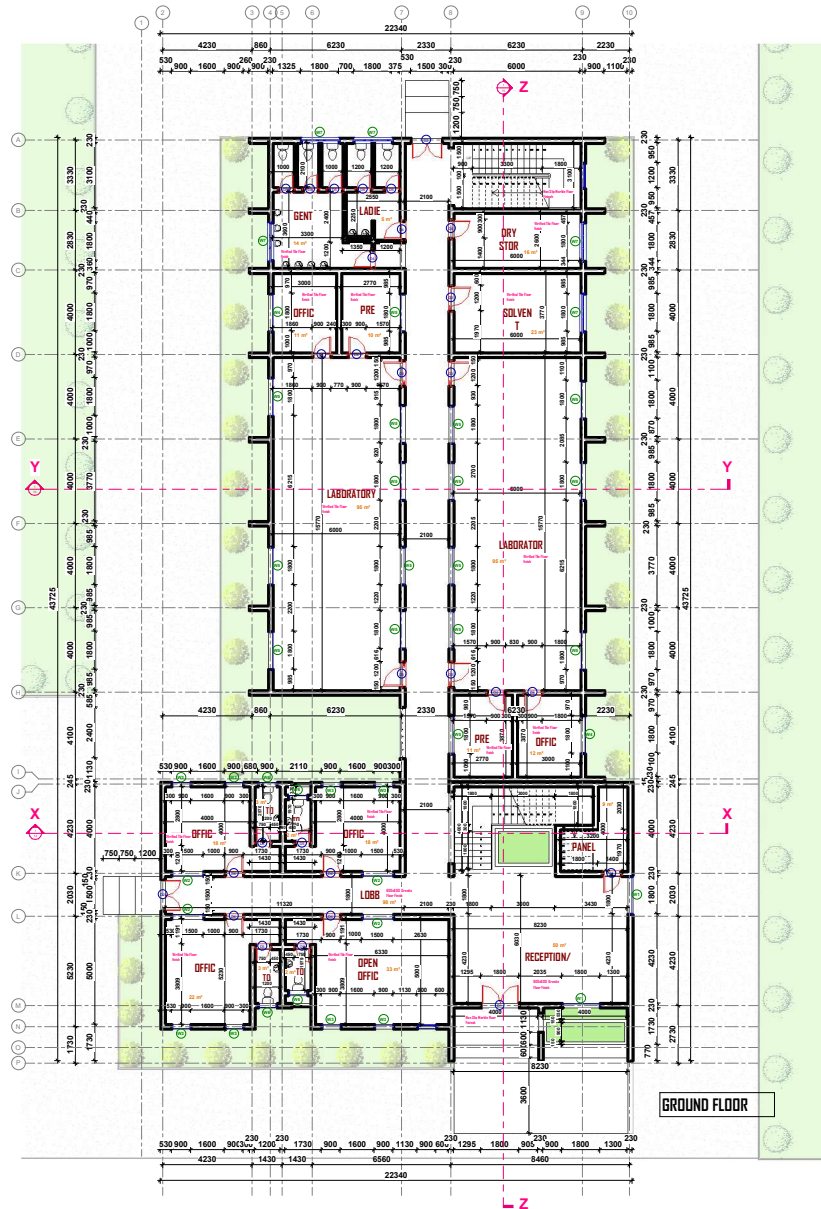

NOTE:

1. ALL DIMENSIONS AND INFORMATIONS ARE PROVIDED IN mm.
2. ANY QUERIES OR DISCREPANCIES MUST BE REFERRED TO THE ARCHITECT WHO ALONE HAS THE FINAL SAY
3. THIS DRAWING IS A COPYRIGHT AND SHOULD NOT BE DUPLICATED OR REPRODUCE IN ANY WAY WITHOUT THE PRIOR PERMISSION OF THE ARCHITECT.

CLIENT:

ACEMFS, FEDERAL UNIVERSITY OF TECHNOLOGY, MINNA

SHEET TITLE:

FLOOR PLAN

CAD

Arc. OYIBO H.A.

SCALE:

1:200

ARCHITECT


Arc. OYIBO H.A.

DATE:

JUNE, 2022

REVISIONS

NO.

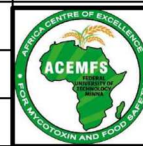


PROJECT TITLE:

PROPOSED BUILDING FOR AFRICA CENTRE OF EXCELLENCE FOR MYCOTOXIN AND FOOD SAFETY, FUTMINNA

SHEET

AR/ 2

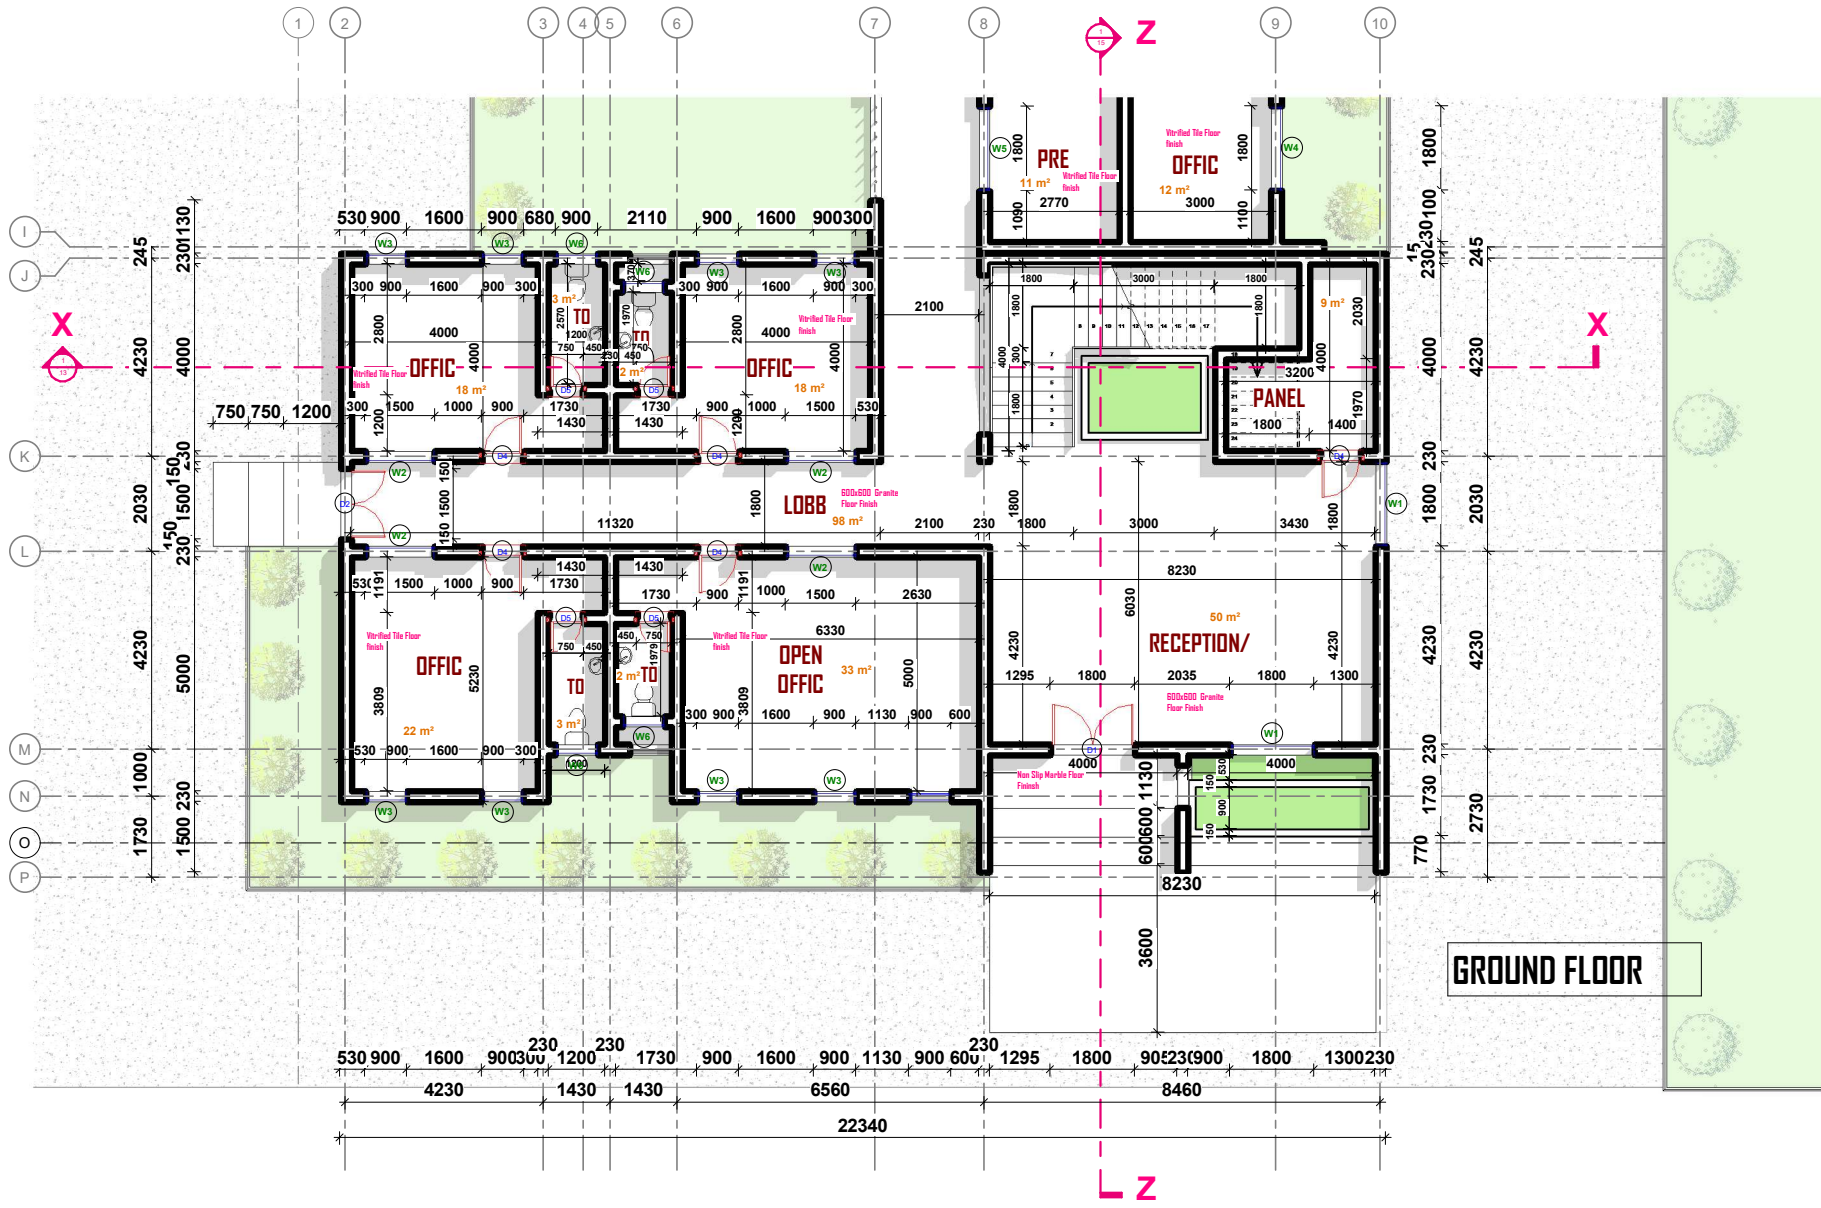

NOTE:

1. ALL DIMENSIONS AND INFORMATIONS ARE PROVIDED IN mm.
2. ANY QUERIES OR DISCREPANCIES MUST BE REFERRED TO THE ARCHITECT WHO ALONE HAS THE FINAL SAY
3. THIS DRAWING IS A COPYRIGHT AND SHOULD NOT BE DUPLICATED OR REPRODUCE IN ANY WAY WITHOUT THE PRIOR PERMISSION OF THE ARCHITECT.

CLIENT:
 ACEMFS, FEDERAL UNIVERSITY
 OF TECHNOLOGY, MINNA

SHEET TITLE:
FLOOR PLAN

CAD
 Arc. OYIBO H.A.

SCALE:
 1:200

ARCHITECT
 Arc. OYIBO H.A.

DATE:
 JUNE, 2022

| NO. | REVISIONS |
|-----|-----------|
| | |




PROJECT TITLE:

PROPOSED BUILDING FOR
 AFRICA CENTRE OF
 EXCELLENCE FOR MYCOTOXIN
 AND FOOD SAFETY, FUTMINNA

SHEET

AR/3

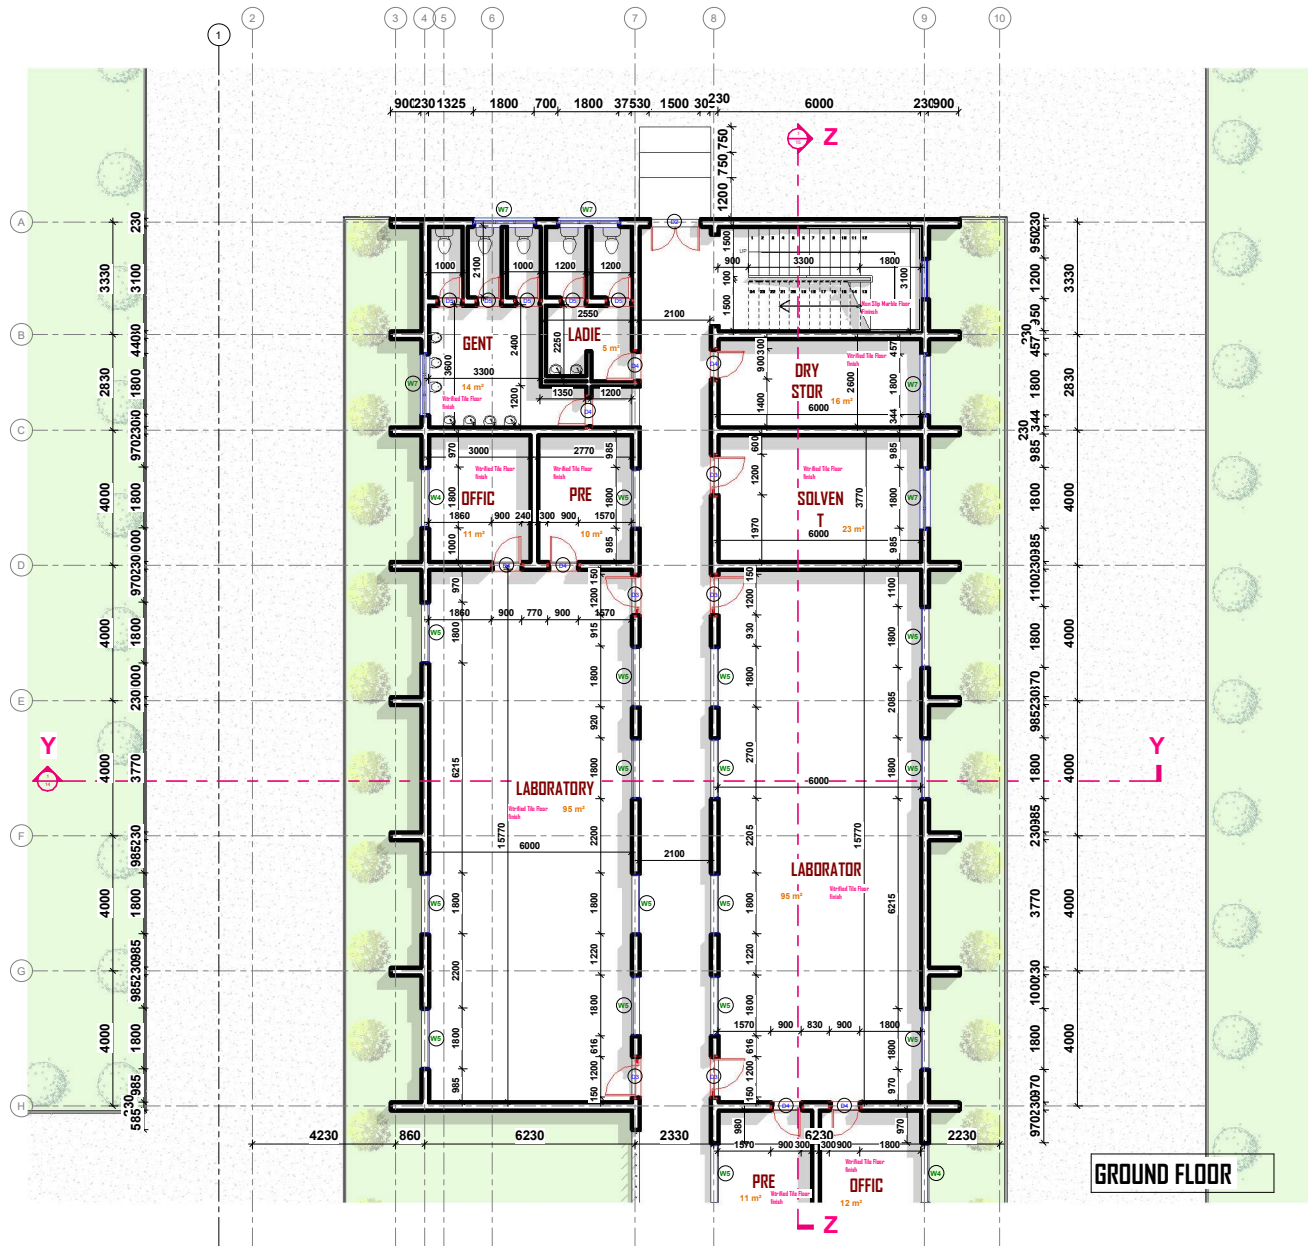

NOTE:

1. ALL DIMENSIONS AND INFORMATIONS ARE PROVIDED IN mm.
2. ANY QUERIES OR DISCREPANCIES MUST BE REFERRED TO THE ARCHITECT WHO ALONE HAS THE FINAL SAY
3. THIS DRAWING IS A COPYRIGHT AND SHOULD NOT BE DUPLICATED OR REPRODUCE IN ANY WAY WITHOUT THE PRIOR PERMISSION OF THE ARCHITECT.

CLIENT:
ACEMFS, FEDERAL UNIVERSITY OF TECHNOLOGY, MINNA

SHEET TITLE:

FLOOR PLAN

CAD

Arc. OYIBO H.A.

SCALE:

1:200

ARCHITECT


Arc. OYIBO H.A.

DATE:

JUNE, 2022

REVISIONS

NO.

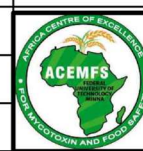


PROJECT TITLE:

PROPOSED BUILDING FOR
AFRICA CENTRE OF
EXCELLENCE FOR MYCOTOXIN
AND FOOD SAFETY, FUTMINNA

SHEET

AR/ 4

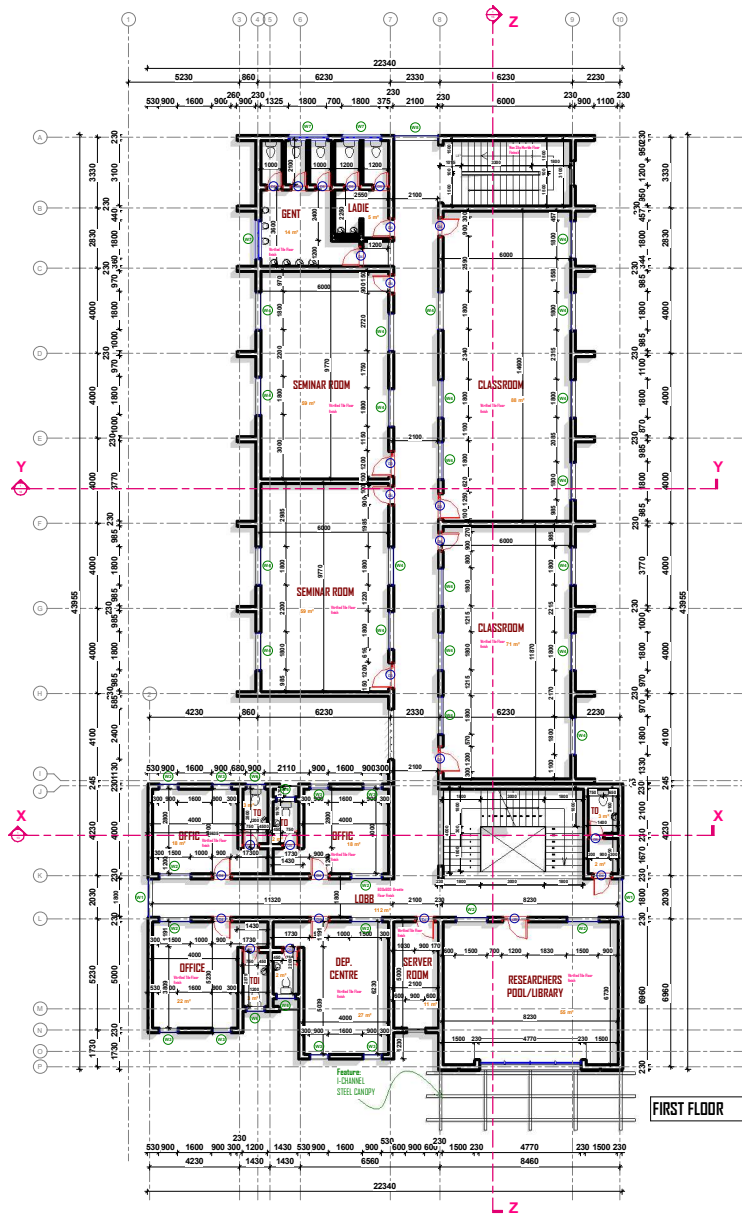

FIRST FLOOR

NOTE:

1. ALL DIMENSIONS AND INFORMATIONS ARE PROVIDED IN mm.
2. ANY QUERIES OR DISCREPANCIES MUST BE REFERRED TO THE ARCHITECT WHO ALONE HAS THE FINAL SAY
3. THIS DRAWING IS A COPYRIGHT AND SHOULD NOT BE DUPLICATED OR REPRODUCE IN ANY WAY WITHOUT THE PRIOR PERMISSION OF THE ARCHITECT.

CLIENT:
ACEMFS, FEDERAL UNIVERSITY
OF TECHNOLOGY, MINNA

SHEET TITLE:
FLOOR PLAN

CAD
Arc. OYIBO H.A.


SCALE:
1:200

ARCHITECT
Arc. OYIBO H.A.

DATE:
JUNE, 2022

REVISIONS

NO.

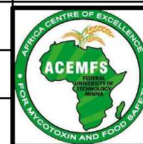


PROJECT TITLE:

PROPOSED BUILDING FOR
AFRICA CENTRE OF
EXCELLENCE FOR MYCOTOXIN
AND FOOD SAFETY, FUTMINNA

SHEET

AR/ 5

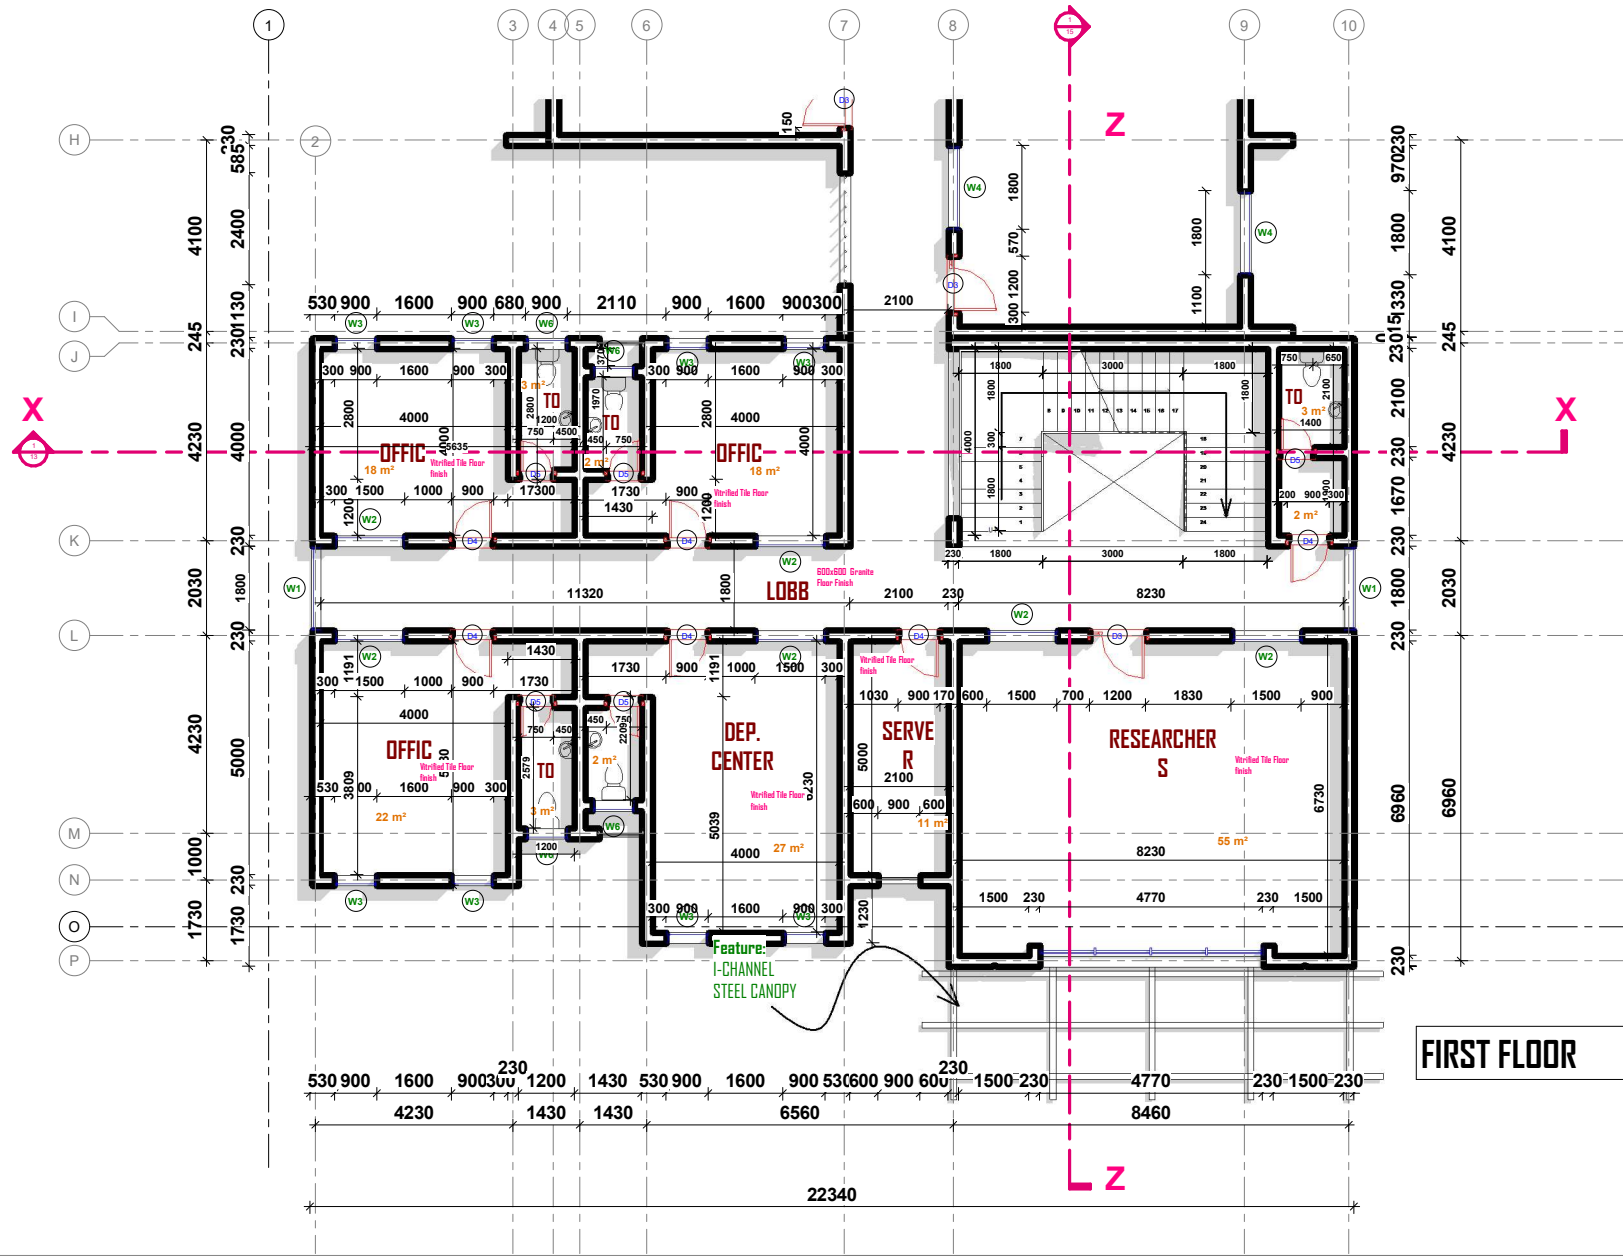

FIRST FLOOR

NOTE:

1. ALL DIMENSIONS AND INFORMATIONS ARE PROVIDED IN mm.
2. ANY QUERIES OR DISCREPANCIES MUST BE REFERRED TO THE ARCHITECT WHO ALONE HAS THE FINAL SAY
3. THIS DRAWING IS A COPYRIGHT AND SHOULD NOT BE DUPLICATED OR REPRODUCE IN ANY WAY WITHOUT THE PRIOR PERMISSION OF THE ARCHITECT.

CLIENT:
ACEMFS, FEDERAL UNIVERSITY OF TECHNOLOGY, MINNA

SHEET TITLE:
FLOOR PLAN

CAD
Arc. OYIBO H.A.


SCALE:
1:200

ARCHITECT
Arc. OYIBO H.A.

DATE:
JUNE, 2022

REVISIONS

NO.

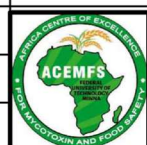

PROJECT TITLE:

PROPOSED BUILDING FOR AFRICA CENTRE OF EXCELLENCE FOR MYCOTOXIN AND FOOD SAFETY, FUTMINNA

SHEET

AR/6



FIRST FLOOR

NOTE:

1. ALL DIMENSIONS AND INFORMATIONS ARE PROVIDED IN mm.
2. ANY QUERIES OR DISCREPANCIES MUST BE REFERRED TO THE ARCHITECT WHO ALONE HAS THE FINAL SAY
3. THIS DRAWING IS A COPYRIGHT AND SHOULD NOT BE DUPLICATED OR REPRODUCE IN ANY WAY WITHOUT THE PRIOR PERMISSION OF THE ARCHITECT.

CLIENT:
ACEMFS, FEDERAL UNIVERSITY
OF TECHNOLOGY, MINNA

SHEET TITLE:
FLOOR PLAN


CAD
Arc. OYIBO H.A.

SCALE:
1:200

ARCHITECT
Arc. OYIBO H.A.

DATE:
JUNE, 2022

NO. REVISIONS

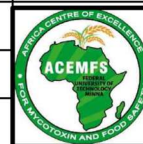


PROJECT TITLE:

PROPOSED BUILDING FOR
AFRICA CENTRE OF
EXCELLENCE FOR MYCOTOXIN
AND FOOD SAFETY, FUTMINNA

SHEET

AR/7

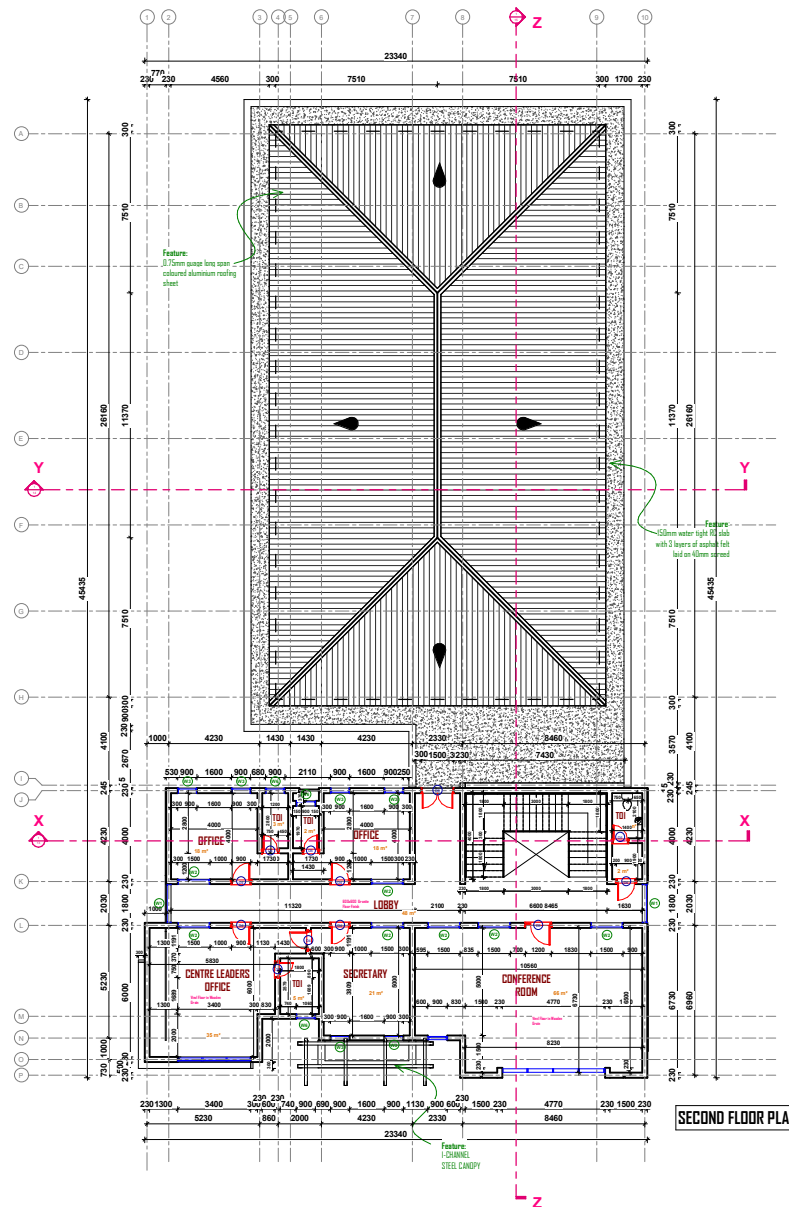

NOTE:

1. ALL DIMENSIONS AND INFORMATIONS ARE PROVIDED IN mm.
2. ANY QUERIES OR DISCREPANCIES MUST BE REFERRED TO THE ARCHITECT WHO ALONE HAS THE FINAL SAY
3. THIS DRAWING IS A COPYRIGHT AND SHOULD NOT BE DUPLICATED OR REPRODUCE IN ANY WAY WITHOUT THE PRIOR PERMISSION OF THE ARCHITECT.

CLIENT:
ACEMFS, FEDERAL UNIVERSITY
OF TECHNOLOGY, MINNA

SHEET TITLE:
FLOOR PLAN

CAD
Arc. OYIBO H.A.


SCALE:
1:200

ARCHITECT
Arc. OYIBO H.A.

DATE:
JUNE, 2022

REVISIONS


NO.

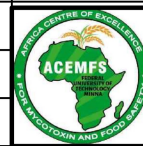

PROJECT TITLE:
PROPOSED BUILDING FOR
AFRICA CENTRE OF
EXCELLENCE FOR MYCOTOXIN
AND FOOD SAFETY, FUTMINNA

SHEET

AR/ 8

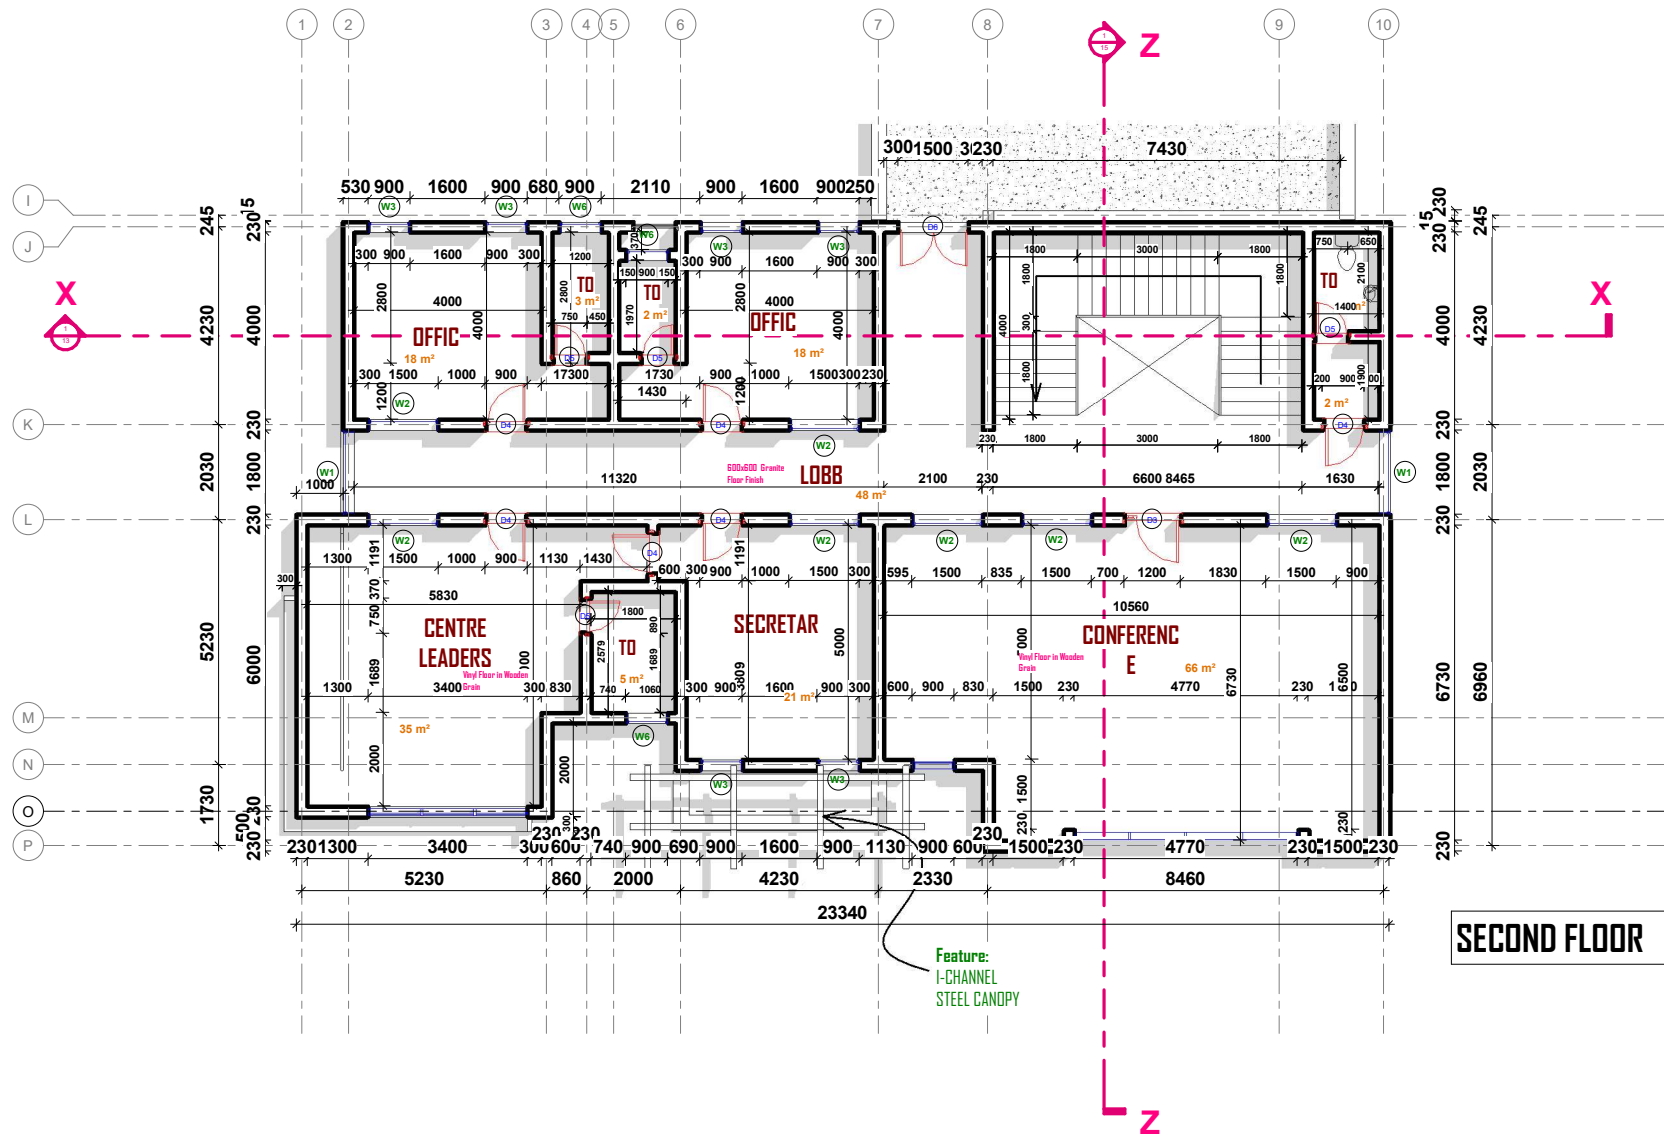

SECOND FLOOR

NOTE:

1. ALL DIMENSIONS AND INFORMATIONS ARE PROVIDED IN mm.
2. ANY QUERIES OR DISCREPANCIES MUST BE REFERRED TO THE ARCHITECT WHO ALONE HAS THE FINAL SAY
3. THIS DRAWING IS A COPYRIGHT AND SHOULD NOT BE DUPLICATED OR REPRODUCE IN ANY WAY WITHOUT THE PRIOR PERMISSION OF THE ARCHITECT.

CLIENT:
ACEMFS, FEDERAL UNIVERSITY OF TECHNOLOGY, MINNA

SHEET TITLE:
FLOOR PLAN

CAD
Arc. OYIBO H.A.


ARCHITECT
Arc. OYIBO H.A.

SCALE:
1:200

DATE:
JUNE, 2022

REVISIONS

NO.

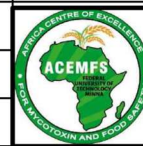


PROJECT TITLE:

PROPOSED BUILDING FOR AFRICA CENTRE OF EXCELLENCE FOR MYCOTOXIN AND FOOD SAFETY, FUTMINNA

SHEET

AR/9

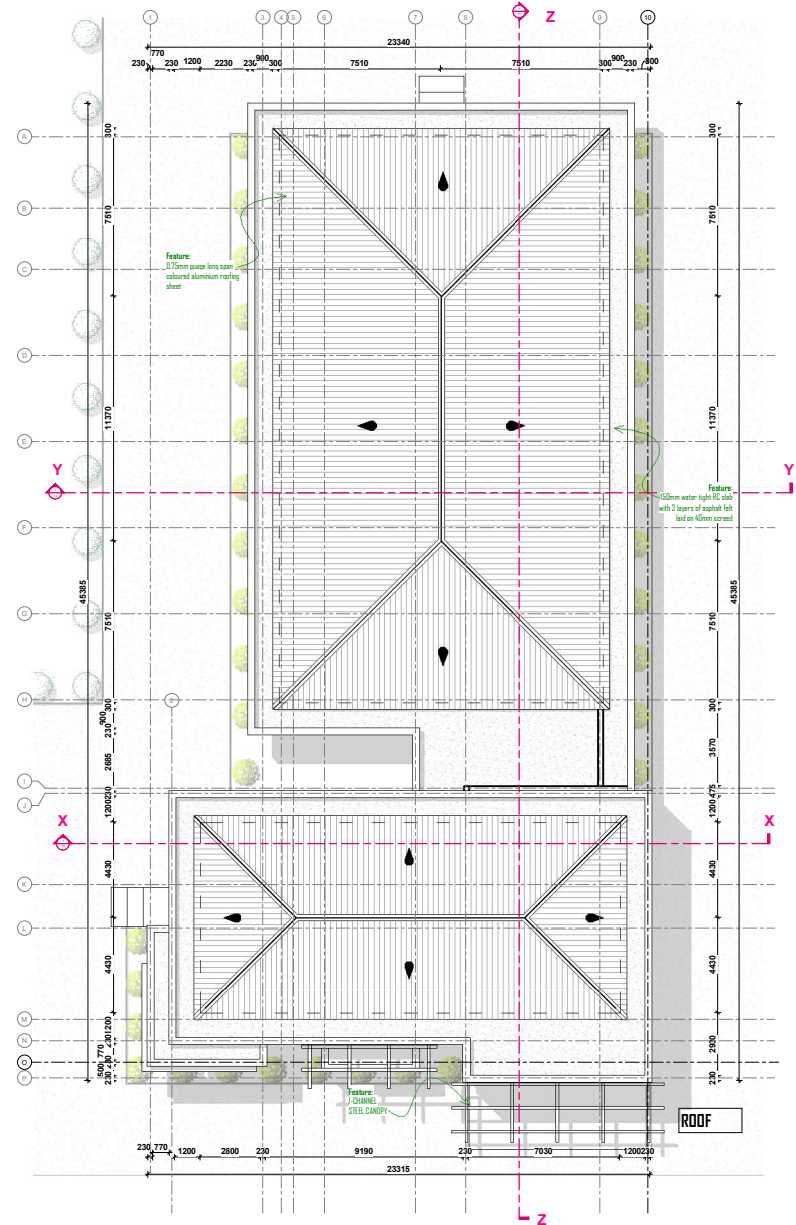

NOTE:

1. ALL DIMENSIONS AND INFORMATIONS ARE PROVIDED IN mm.
2. ANY QUERIES OR DISCREPANCIES MUST BE REFERRED TO THE ARCHITECT WHO ALONE HAS THE FINAL SAY
3. THIS DRAWING IS A COPYRIGHT AND SHOULD NOT BE DUPLICATED OR REPRODUCE IN ANY WAY WITHOUT THE PRIOR PERMISSION OF THE ARCHITECT.

CLIENT:
ACEMFS, FEDERAL UNIVERSITY
OF TECHNOLOGY, MINNA

SHEET TITLE:
ROOF PLAN


CAD
Arc. OYIBO H.A.

SCALE:
1:200

ARCHITECT
Arc. OYIBO H.A.

DATE:
JUNE, 2022

REVISIONS
NO.

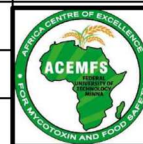


PROJECT TITLE:

PROPOSED BUILDING FOR
AFRICA CENTRE OF
EXCELLENCE FOR MYCOTOXIN
AND FOOD SAFETY, FUTMINNA

SHEET

AR/10

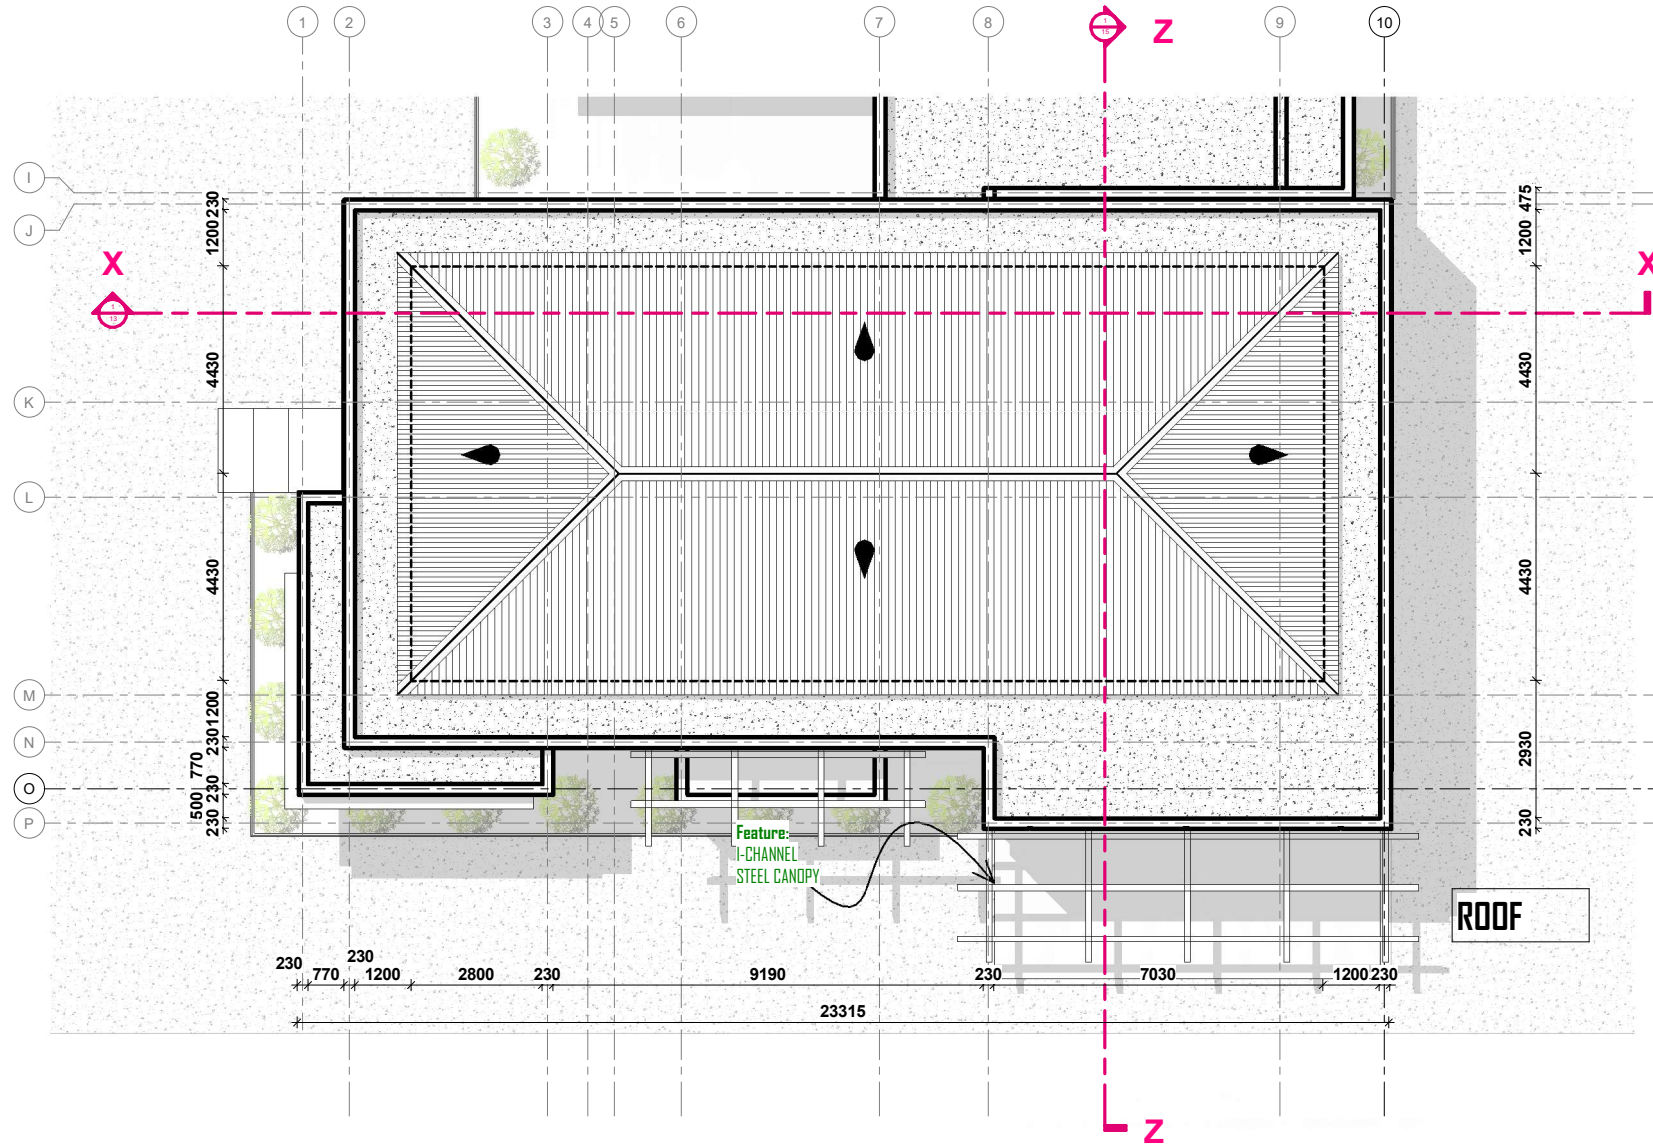

NOTE:

1. ALL DIMENSIONS AND INFORMATIONS ARE PROVIDED IN mm.
2. ANY QUERIES OR DISCREPANCIES MUST BE REFERRED TO THE ARCHITECT WHO ALONE HAS THE FINAL SAY
3. THIS DRAWING IS A COPYRIGHT AND SHOULD NOT BE DUPLICATED OR REPRODUCE IN ANY WAY WITHOUT THE PRIOR PERMISSION OF THE ARCHITECT.

CLIENT:
ACEMFS, FEDERAL UNIVERSITY OF TECHNOLOGY, MINNA

SHEET TITLE:

ROOF PLAN


CAD
 Arc. OYIBO H.A.

ARCHITECT
 Arc. OYIBO H.A.

SCALE:
 1:200

DATE:
 JUNE, 2022

REVISIONS
 NO.

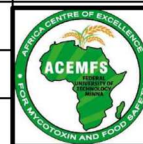


PROJECT TITLE:

PROPOSED BUILDING FOR
 AFRICA CENTRE OF
 EXCELLENCE FOR MYCOTOXIN
 AND FOOD SAFETY, FUTMINNA

~SHEET

AR/ 11

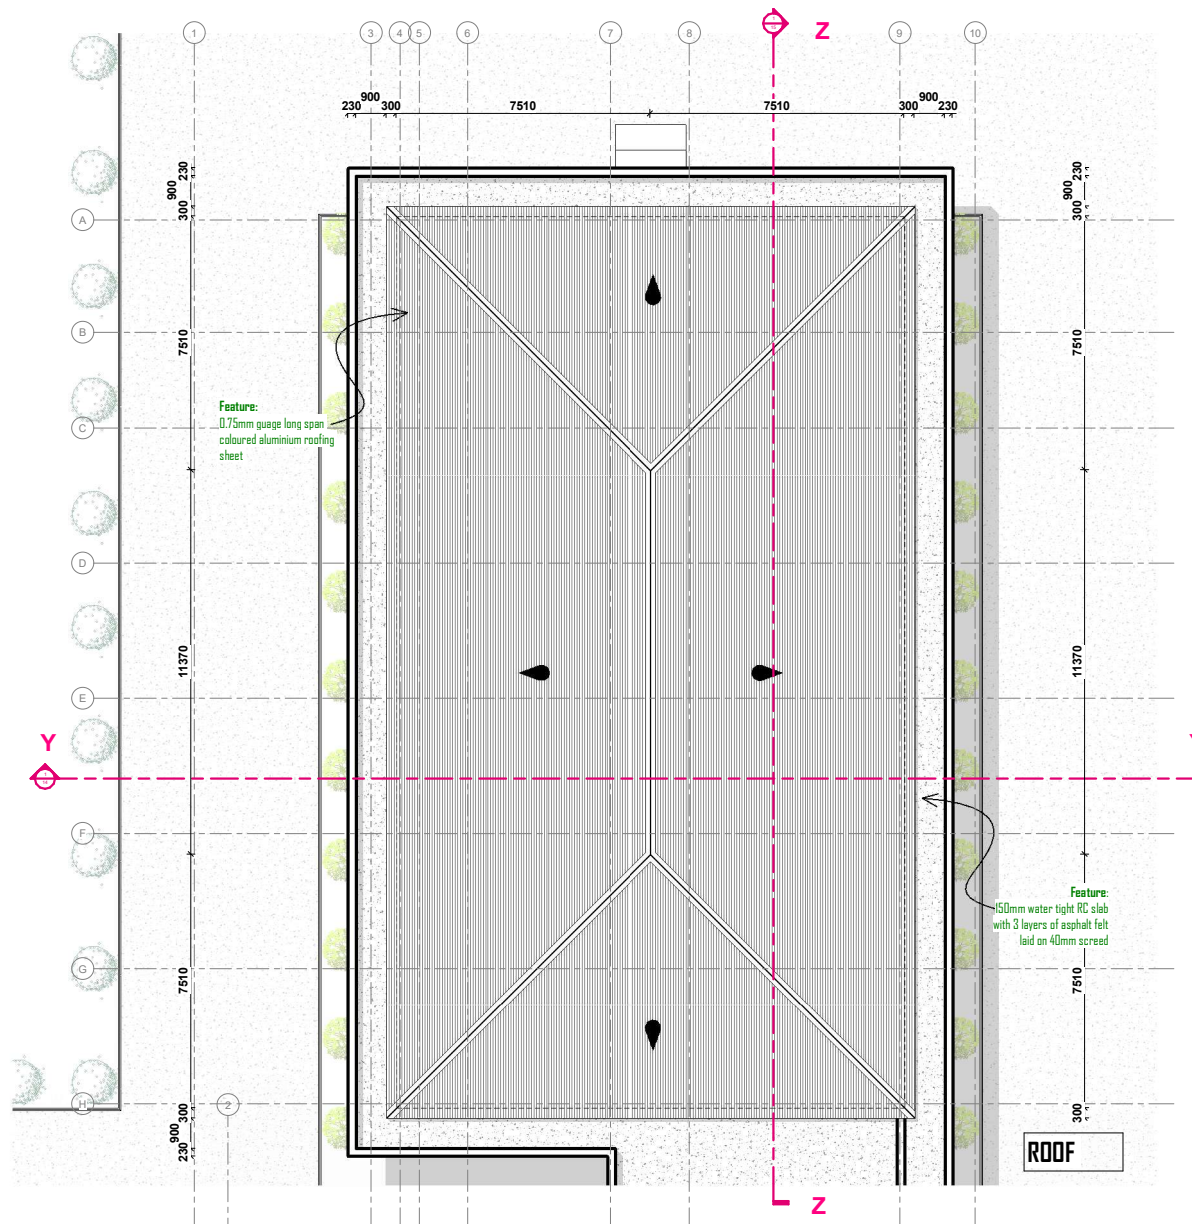

NOTE:

1. ALL DIMENSIONS AND INFORMATIONS ARE PROVIDED IN mm.
2. ANY QUERIES OR DISCREPANCIES MUST BE REFERRED TO THE ARCHITECT WHO ALONE HAS THE FINAL SAY
3. THIS DRAWING IS A COPYRIGHT AND SHOULD NOT BE DUPLICATED OR REPRODUCE IN ANY WAY WITHOUT THE PRIOR PERMISSION OF THE ARCHITECT.


CLIENT:
ACEMFS, FEDERAL UNIVERSITY
OF TECHNOLOGY, MINNA

SHEET TITLE:
ROOF PLAN

| | |
|-------------------------------|-------------------------------------|
| CAD Arc. OYIBO H.A. | ARCHITECT Arc. OYIBO H.A. |
| SCALE: 1:200 | DATE: JUNE, 2022 |

REVISIONS

NO.

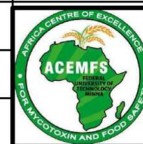


PROJECT TITLE:

PROPOSED BUILDING FOR
AFRICA CENTRE OF
EXCELLENCE FOR MYCOTOXIN
AND FOOD SAFETY, FUTMINNA

SHEET

AR/ 12

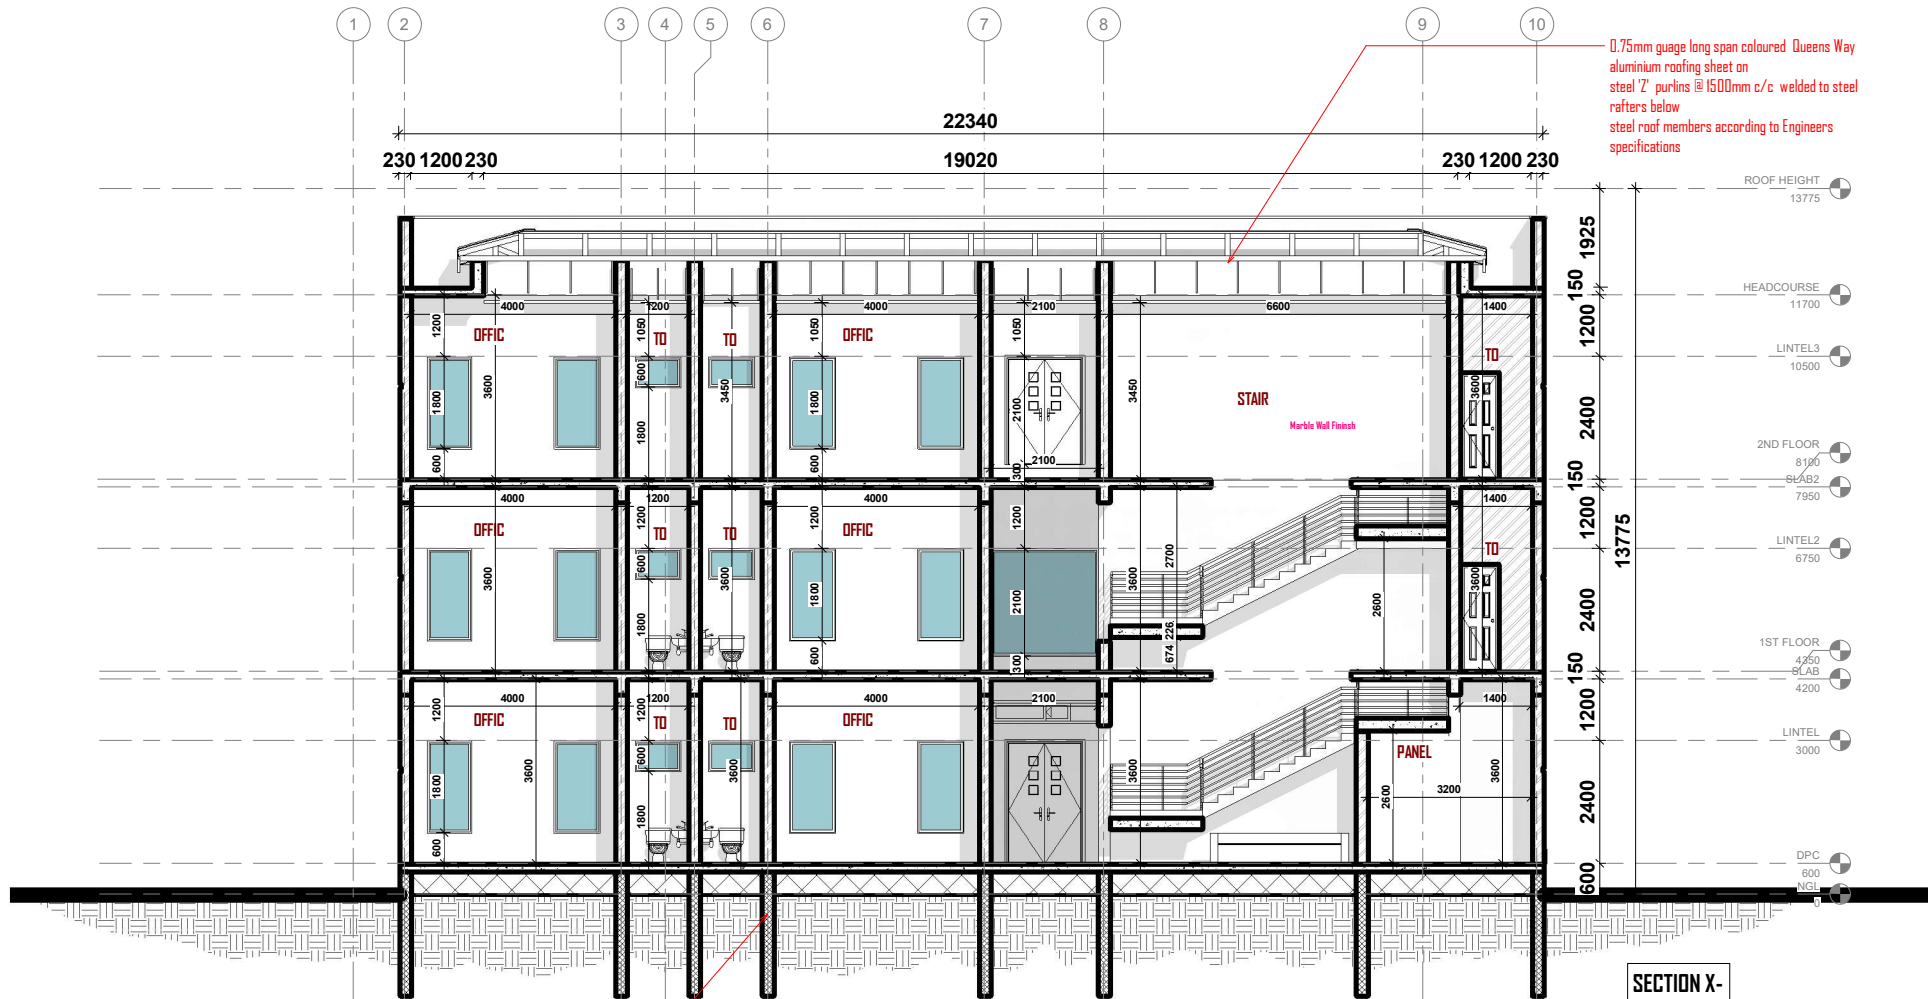

150mm over site concrete slab
 300mm well compacted hardcore
 230mm block work filled with mass concrete
 50mm cement/sand blinding

0.75mm guage long span coloured Queens Way aluminium roofing sheet on steel 'Z' purlins @ 1500mm c/c welded to steel rafters below steel roof members according to Engineers specifications

SECTION X-

NOTE:

1. ALL DIMENSIONS AND INFORMATIONS ARE PROVIDED IN mm.
 2. ANY QUERIES OR DISCREPANCIES MUST BE REFERRED TO THE ARCHITECT WHO ALONE HAS THE FINAL SAY
 3. THIS DRAWING IS A COPYRIGHT AND SHOULD NOT BE DUPLICATED OR REPRODUCE IN ANY WAY WITHOUT THE PRIOR PERMISSION OF THE ARCHITECT.

CLIENT:
 ACEMFS, FEDERAL UNIVERSITY OF TECHNOLOGY, MINNA

SHEET TITLE:
 SECTION

CAD
 Arc. OYIBO H.A.

SCALE:
 1:200

ARCHITECT
 Arc. OYIBO H.A.

DATE:
 JUNE, 2022

| REVISIONS | NO. |
|-----------|-----|
| | |
| | |




PROJECT TITLE:

PROPOSED BUILDING FOR AFRICA CENTRE OF EXCELLENCE FOR MYCOTOXIN AND FOOD SAFETY, FUTMINNA

SHEET

AR/13

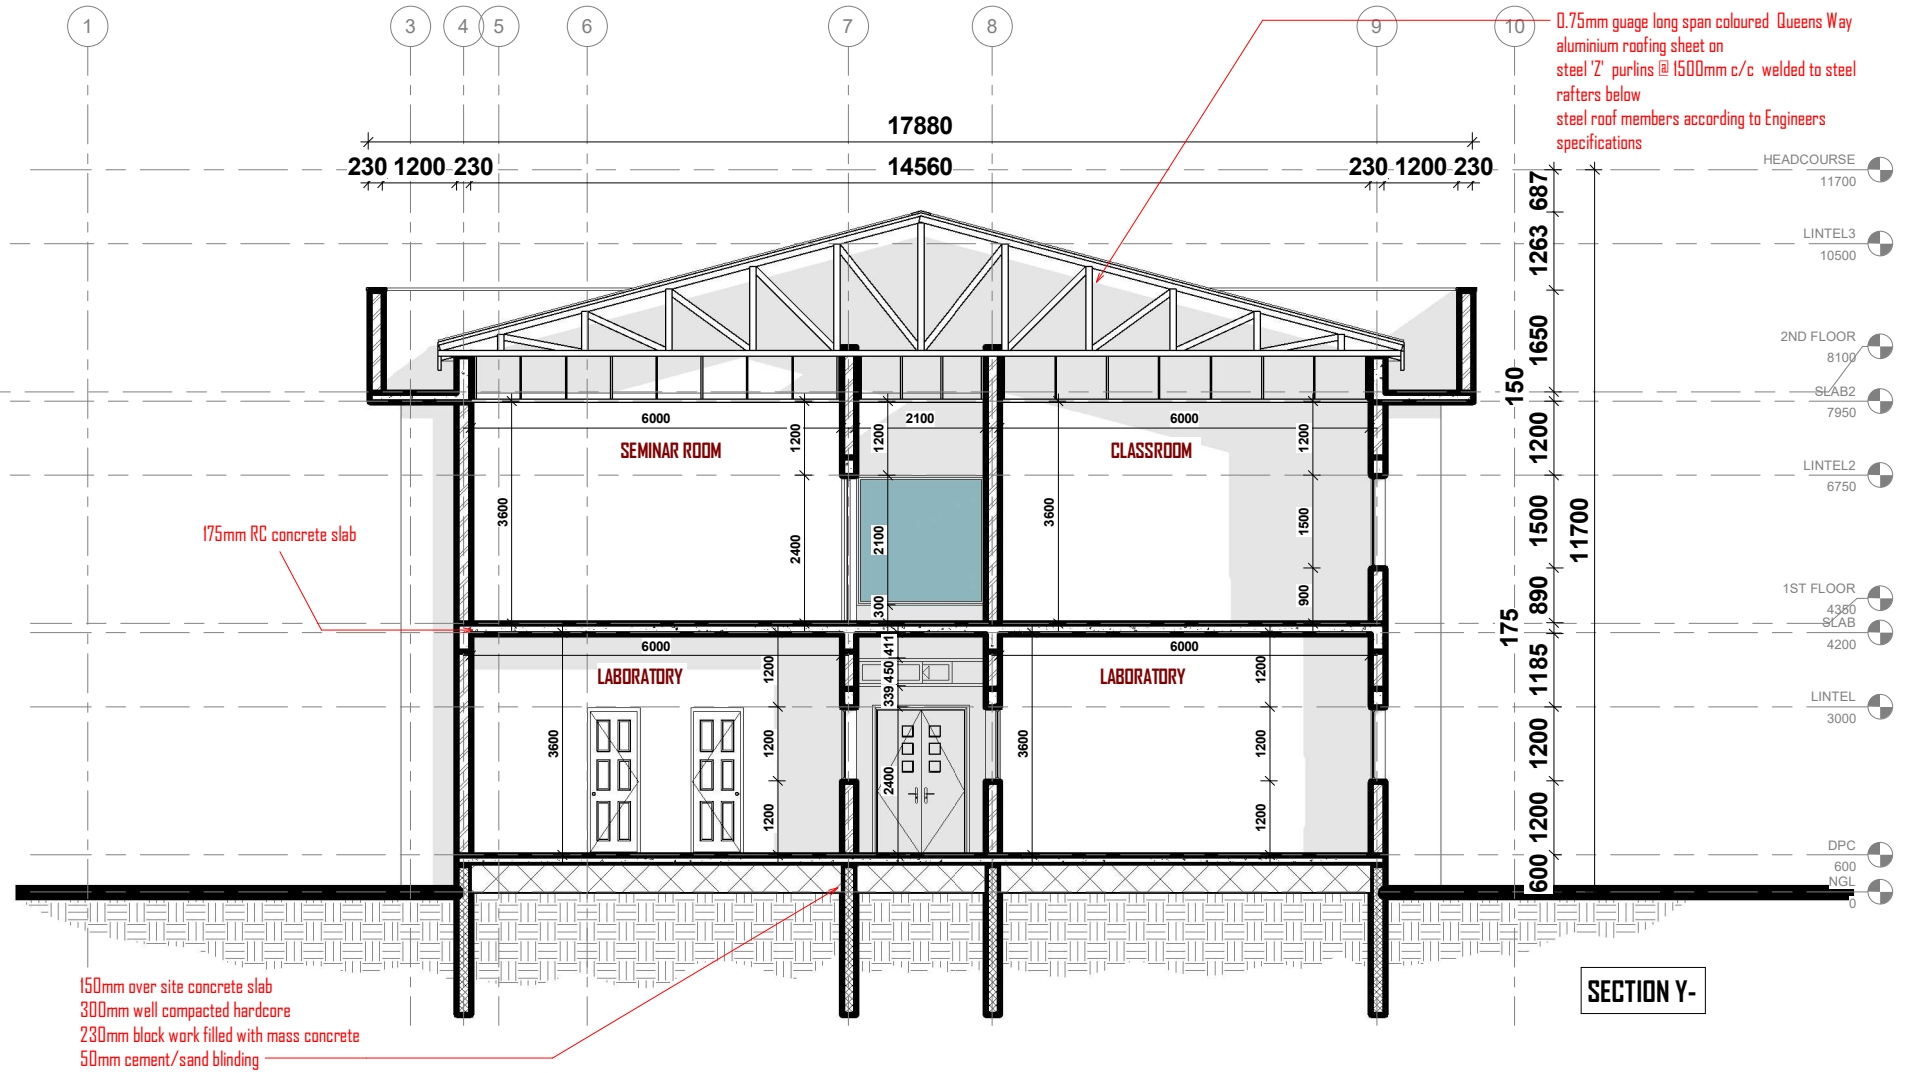

SECTION Y-

NOTE:
 1. ALL DIMENSIONS AND INFORMATIONS ARE PROVIDED IN mm.
 2. ANY QUERIES OR DISCREPANCIES MUST BE REFERRED TO THE ARCHITECT WHO ALONE HAS THE FINAL SAY
 3. THIS DRAWING IS A COPYRIGHT AND SHOULD NOT BE DUPLICATED OR REPRODUCE IN ANY WAY WITHOUT THE PRIOR PERMISSION OF THE ARCHITECT.


CLIENT:
 ACEMFS, FEDERAL UNIVERSITY OF TECHNOLOGY, MINNA

SHEET TITLE:
SECTION

| | | | |
|-------------------------------|--|-------------------------------------|--|
| CAD Arc. OYIBO H.A. | | ARCHITECT Arc. OYIBO H.A. | |
| SCALE: 1:200 | | DATE: JUNE, 2022 | |

| | | |
|------------------|------------|--|
| REVISIONS | NO. | |
| | | |

PROJECT TITLE:
 PROPOSED BUILDING FOR AFRICA CENTRE OF EXCELLENCE FOR MYCOTOXIN AND FOOD SAFETY, FUTMINNA

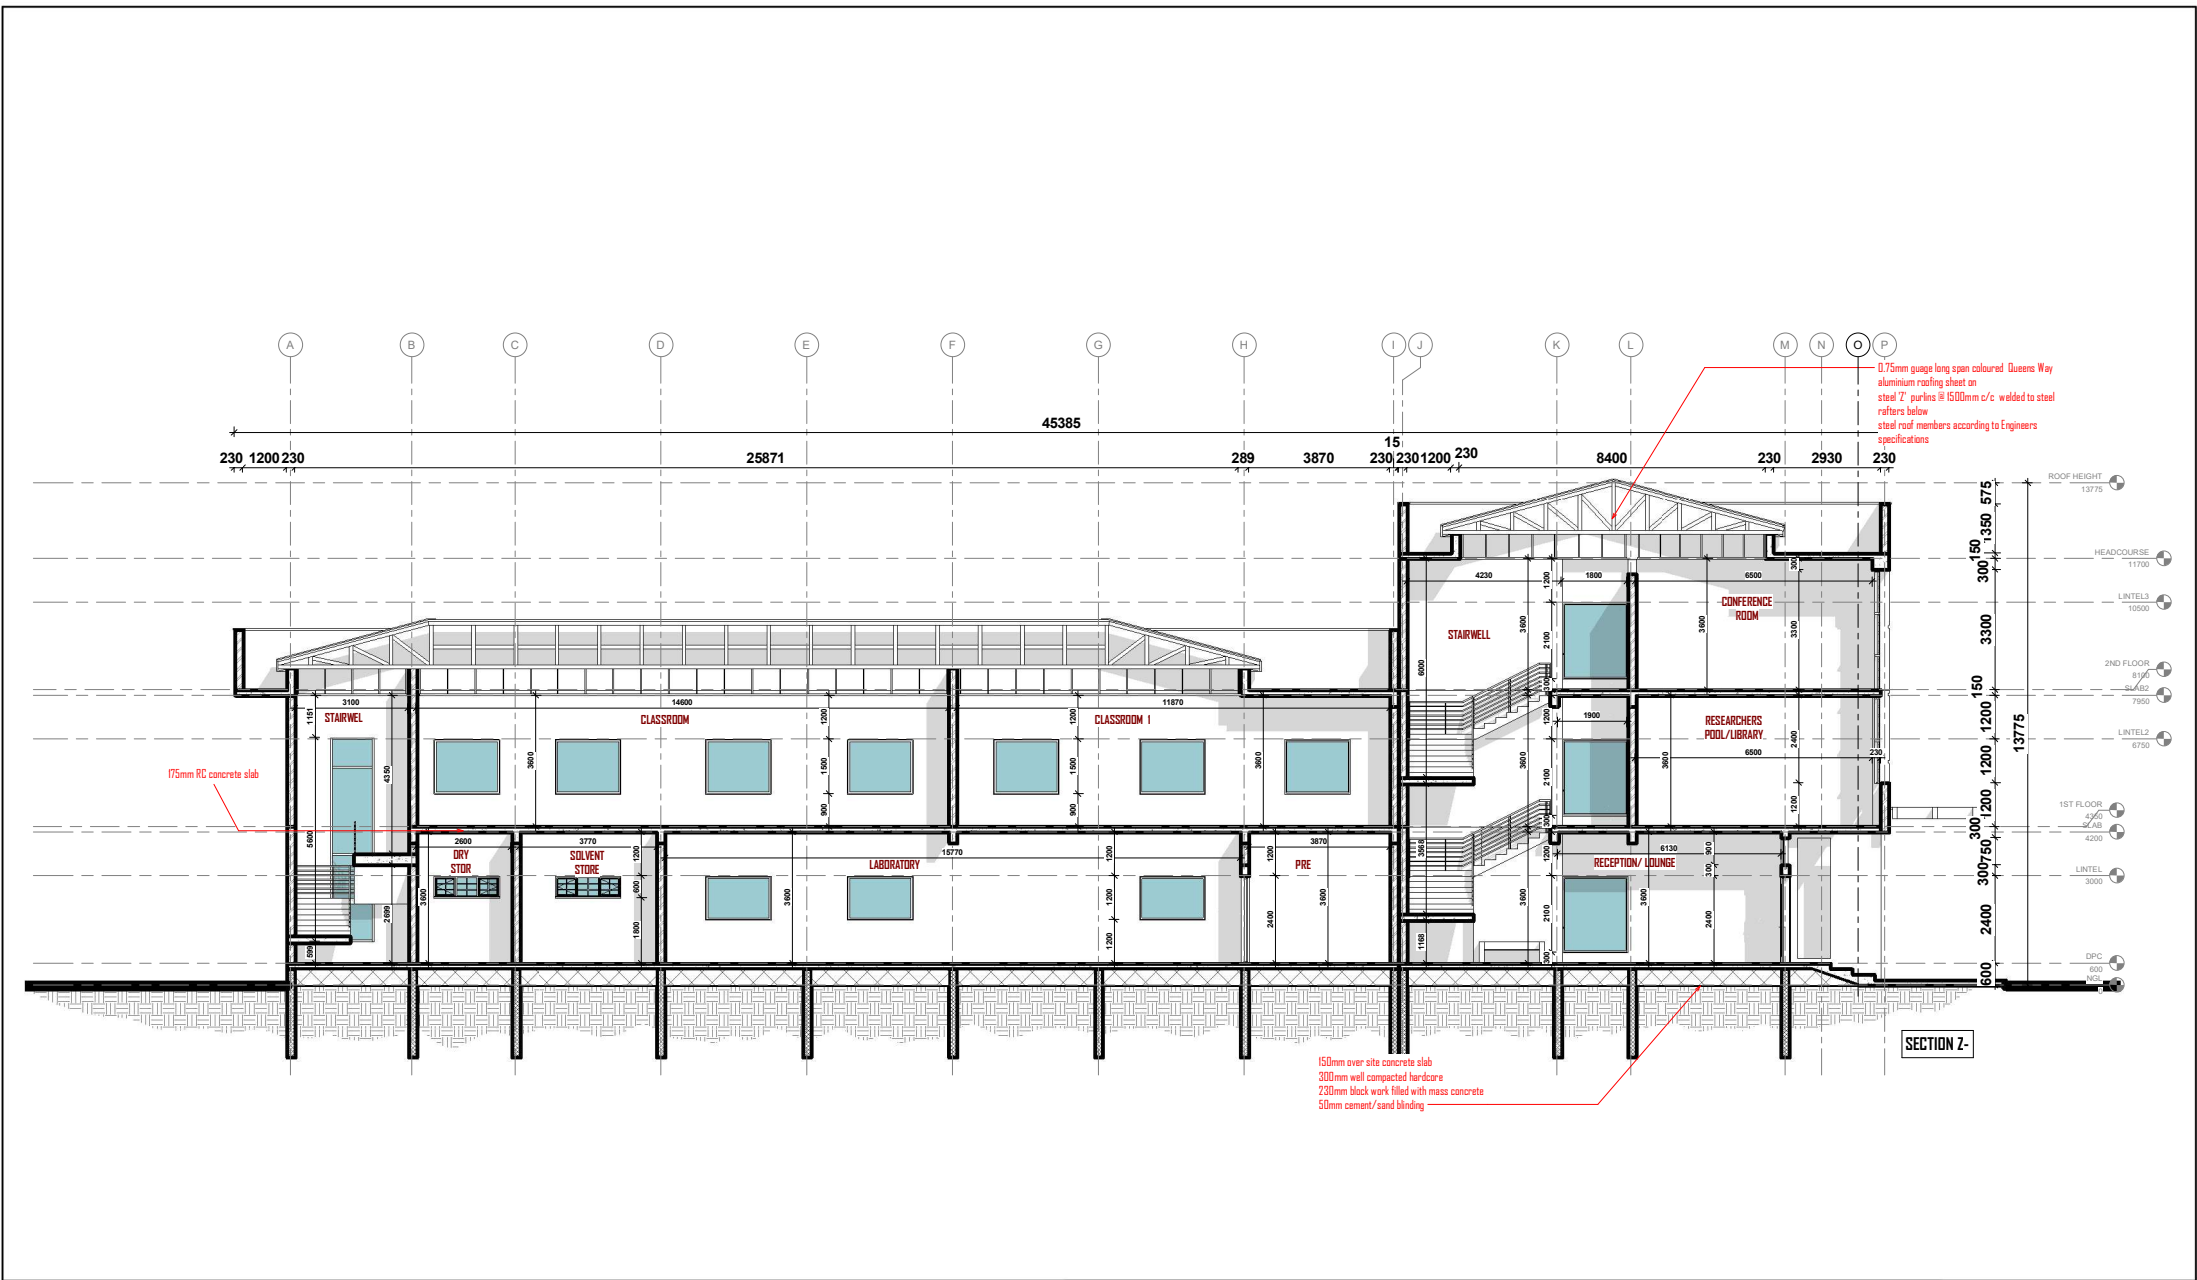

SECTION Z-

NOTE:
 1. ALL DIMENSIONS AND INFORMATIONS ARE PROVIDED IN mm.
 2. ANY QUERIES OR DISCREPANCIES MUST BE REFERRED TO THE ARCHITECT WHO ALONE HAS THE FINAL SAY
 3. THIS DRAWING IS A COPYRIGHT AND SHOULD NOT BE DUPLICATED OR REPRODUCE IN ANY WAY WITHOUT THE PRIOR PERMISSION OF THE ARCHITECT.


CLIENT:
 ACEMFS, FEDERAL UNIVERSITY OF TECHNOLOGY, MINNA

SHEET TITLE:
SECTION

| | | | |
|-------------------------------|--|-------------------------------------|--|
| CAD Arc. OYIBO H.A. | | ARCHITECT Arc. OYIBO H.A. | |
| SCALE: 1:200 | | DATE: JUNE, 2022 | |

| | |
|------------------|------------|
| REVISIONS | NO. |
| | |

PROJECT TITLE:
 PROPOSED BUILDING FOR AFRICA CENTRE OF EXCELLENCE FOR MYCOTOXIN AND FOOD SAFETY, FUTMINNA

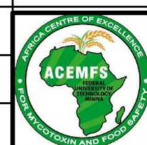



FRONT

NOTE:

1. ALL DIMENSIONS AND INFORMATIONS ARE PROVIDED IN mm.
 2. ANY QUERIES OR DISCREPANCIES MUST BE REFERRED TO THE ARCHITECT WHO ALONE HAS THE FINAL SAY
 3. THIS DRAWING IS A COPYRIGHT AND SHOULD NOT BE DUPLICATED OR REPRODUCE IN ANY WAY WITHOUT THE PRIOR PERMISSION OF THE ARCHITECT.

CLIENT:
 ACEMFS, FEDERAL UNIVERSITY OF TECHNOLOGY, MINNA

SHEET TITLE:
 ELEVATION

| | |
|-------------------------------|-------------------------------------|
| CAD Arc. OYIBO H.A. | ARCHITECT Arc. OYIBO H.A. |
| SCALE: 1:200 | DATE: JUNE, 2022 |

REVISIONS

NO.




PROJECT TITLE:

PROPOSED BUILDING FOR AFRICA CENTRE OF EXCELLENCE FOR MYCOTOXIN AND FOOD SAFETY, FUTMINNA

SHEET

AR/16

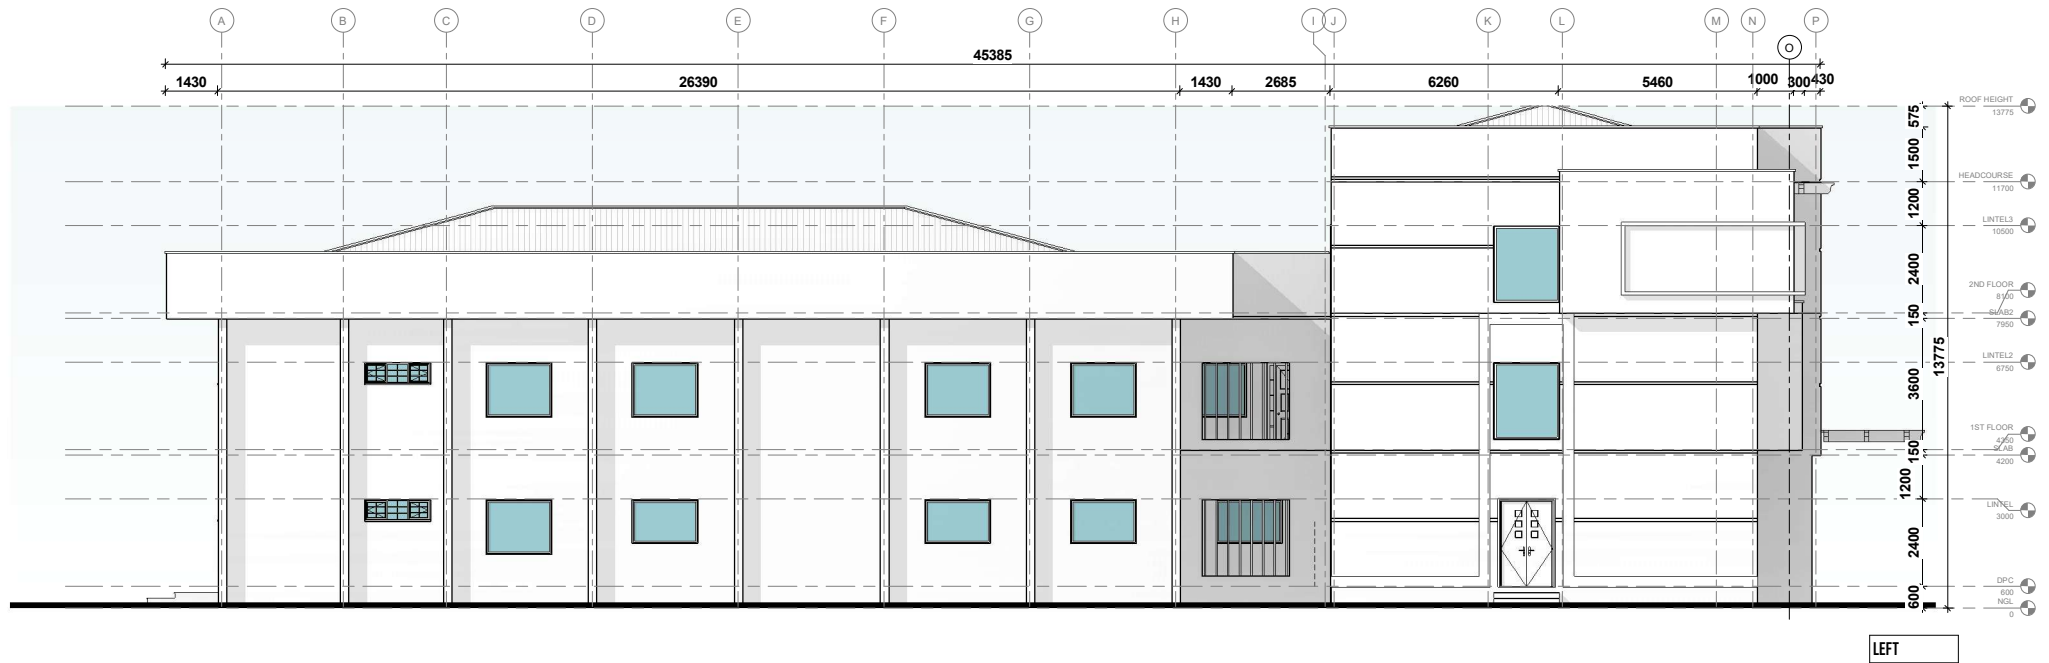

LEFT

NOTE:

1. ALL DIMENSIONS AND INFORMATIONS ARE PROVIDED IN mm.
2. ANY QUERIES OR DISCREPANCIES MUST BE REFERRED TO THE ARCHITECT WHO ALONE HAS THE FINAL SAY
3. THIS DRAWING IS A COPYRIGHT AND SHOULD NOT BE DUPLICATED OR REPRODUCE IN ANY WAY WITHOUT THE PRIOR PERMISSION OF THE ARCHITECT.


CLIENT:
ACEMFS, FEDERAL UNIVERSITY
OF TECHNOLOGY, MINNA

SHEET TITLE:
ELEVATION

| | | | |
|-------------------------------|--|-------------------------------------|--|
| CAD Arc. OYIBO H.A. | | ARCHITECT Arc. OYIBO H.A. | |
| SCALE: 1:200 | | DATE: JUNE, 2022 | |

REVISIONS

NO.

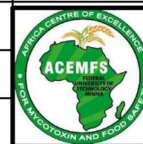


PROJECT TITLE:

PROPOSED BUILDING FOR
AFRICA CENTRE OF
EXCELLENCE FOR MYCOTOXIN
AND FOOD SAFETY, FUTMINNA

SHEET

AR/ 17

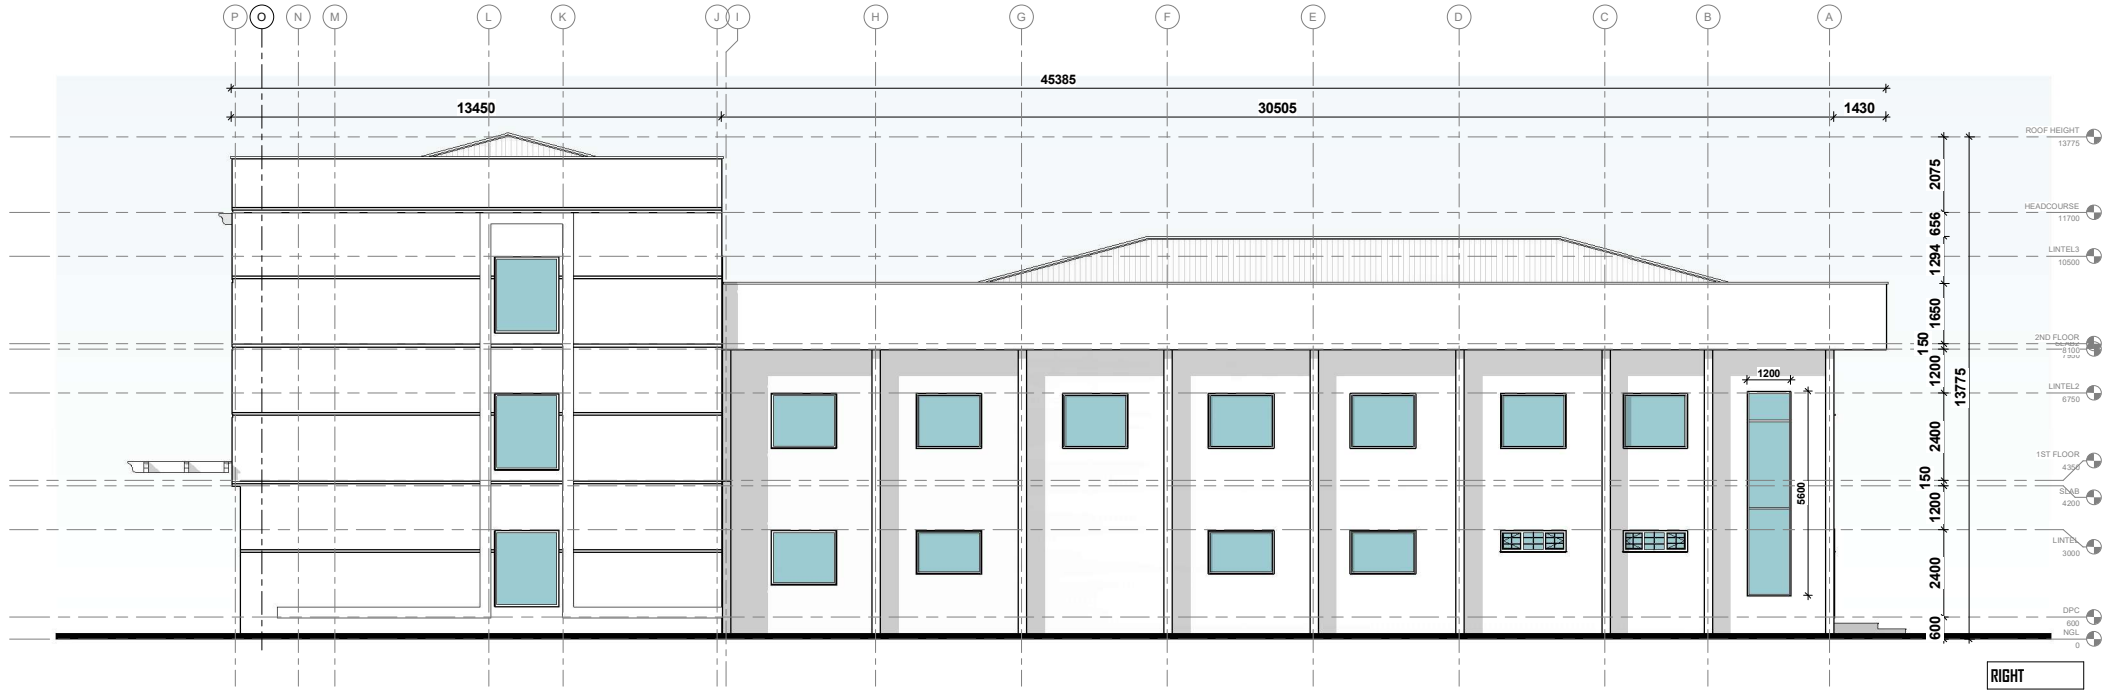

NOTE:


1. ALL DIMENSIONS AND INFORMATIONS ARE PROVIDED IN mm.
2. ANY QUERIES OR DISCREPANCIES MUST BE REFERRED TO THE ARCHITECT WHO ALONE HAS THE FINAL SAY
3. THIS DRAWING IS A COPYRIGHT AND SHOULD NOT BE DUPLICATED OR REPRODUCE IN ANY WAY WITHOUT THE PRIOR PERMISSION OF THE ARCHITECT.

CLIENT:
ACEMFS, FEDERAL UNIVERSITY
OF TECHNOLOGY, MINNA

SHEET TITLE:
ELEVATION

| | |
|-------------------------------|-------------------------------------|
| CAD Arc. OYIBO H.A. | ARCHITECT Arc. OYIBO H.A. |
| SCALE: 1:200 | DATE: JUNE, 2022 |

REVISIONS
NO.

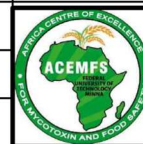


PROJECT TITLE:

PROPOSED BUILDING FOR
AFRICA CENTRE OF
EXCELLENCE FOR MYCOTOXIN
AND FOOD SAFETY, FUTMINNA

SHEET

AR/ 18

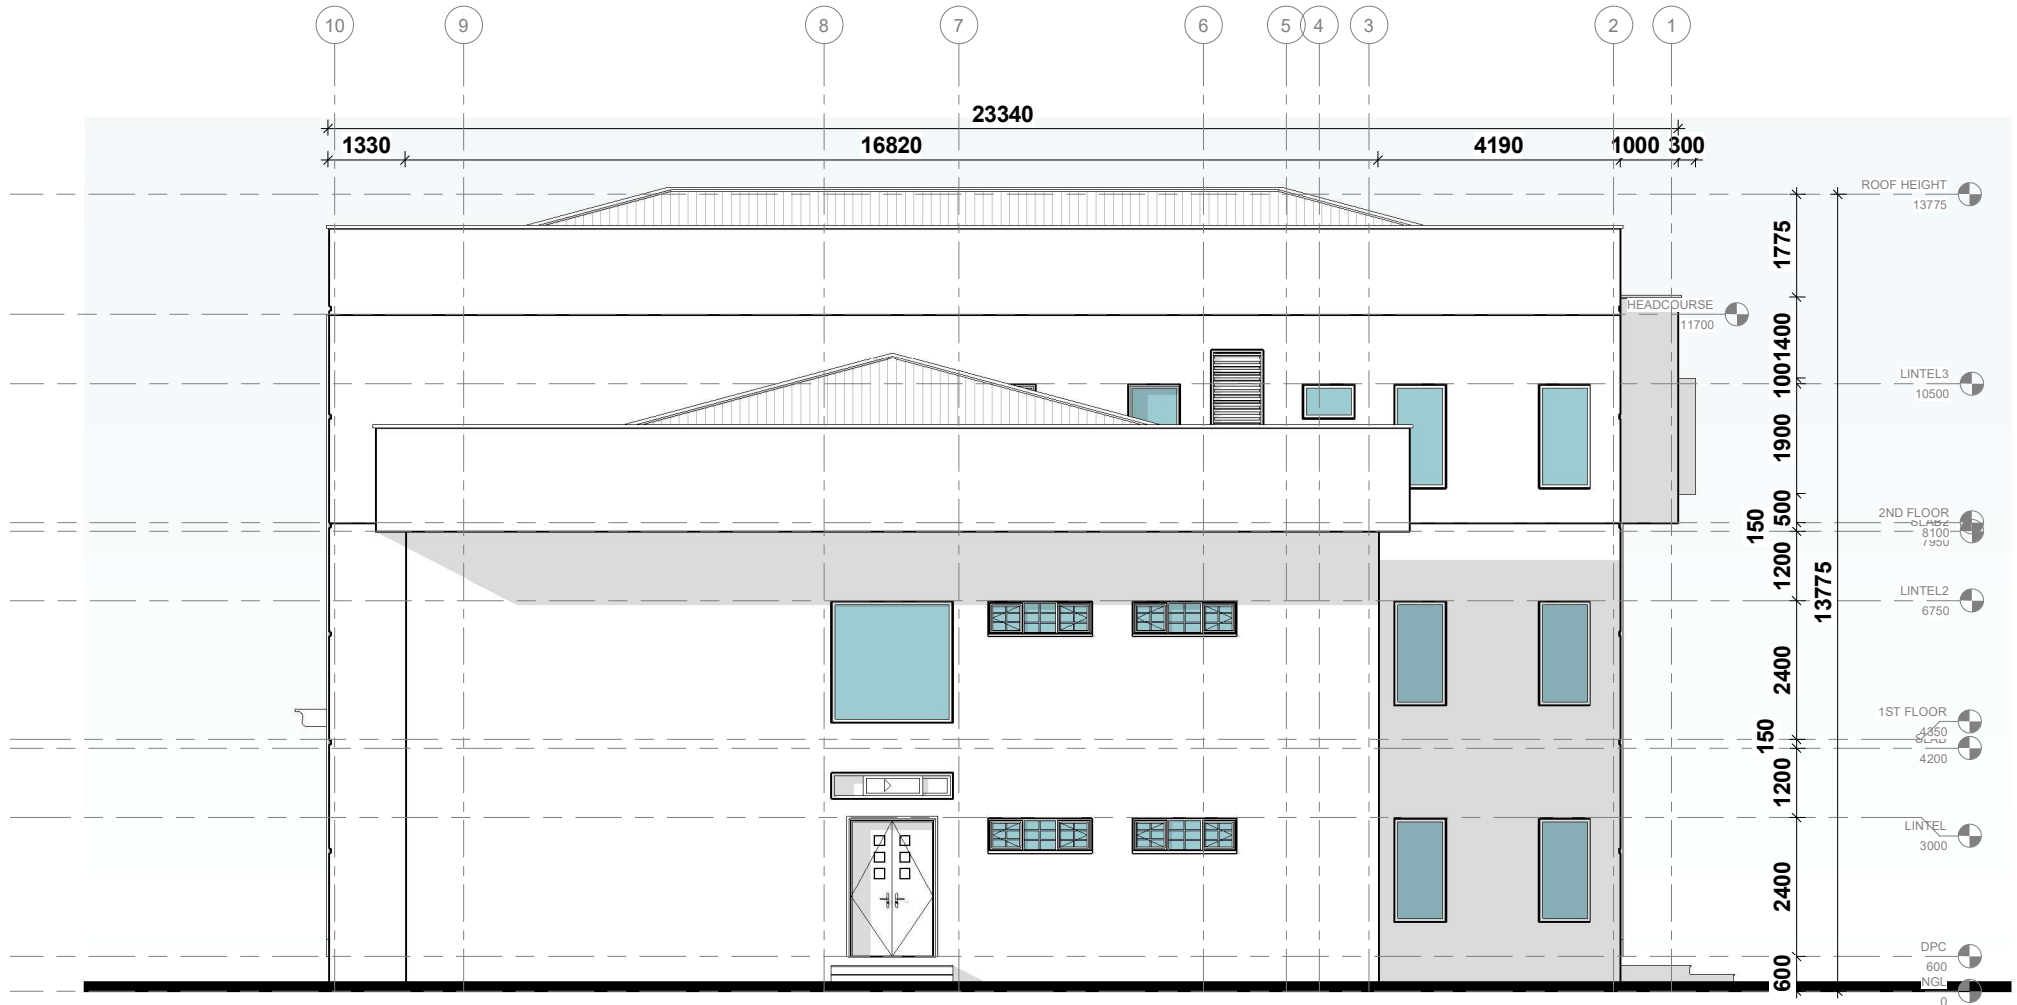

REAR

NOTE:


1. ALL DIMENSIONS AND INFORMATIONS ARE PROVIDED IN mm.
 2. ANY QUERIES OR DISCREPANCIES MUST BE REFERRED TO THE ARCHITECT WHO ALONE HAS THE FINAL SAY
 3. THIS DRAWING IS A COPYRIGHT AND SHOULD NOT BE DUPLICATED OR REPRODUCE IN ANY WAY WITHOUT THE PRIOR PERMISSION OF THE ARCHITECT.

CLIENT:
 ACEMFS, FEDERAL UNIVERSITY OF TECHNOLOGY, MINNA

SHEET TITLE:
 ELEVATION

| | |
|-------------------------------|-------------------------------------|
| CAD Arc. OYIBO H.A. | ARCHITECT Arc. OYIBO H.A. |
| SCALE: 1:200 | DATE: JUNE, 2022 |

REVISIONS
 NO.

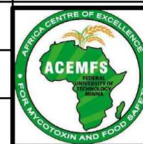

PROJECT TITLE:

PROPOSED BUILDING FOR AFRICA CENTRE OF EXCELLENCE FOR MYCOTOXIN AND FOOD SAFETY, FUTMINNA

SHEET

AR/ 19

| Door Schedule | | | | | | |
|---------------|-------|-----------------------|----------|------------|--------|--|
| Door Symbol | Count | Operation | Function | Dimensions | | Location. |
| | | | | Width | Height | |
| D1 | 1 | DoubleDoorSingleSwing | Exterior | 1800 | 2400 | Reception |
| D2 | 2 | DoubleDoorSingleSwing | Exterior | 1500 | 2400 | Exit |
| D3 | 11 | SingleSwingRig ht | Interior | 1200 | 2400 | Laboratory, Classroom, Conference Room, Seminar room, Researchers Library, Solvent Store |
| D4 | 30 | SingleSwingRig ht | Interior | 900 | 2400 | Office, Seminar room, Classroom, Dep.Center Leader, Secretary, Dry Store, Prep, Toilet |
| D5 | 23 | SingleSwingRig ht | Interior | 750 | 2100 | Toilet |
| D6 | 1 | DoubleDoorSingleSwing | Exterior | 1500 | 2100 | Exit |

| Window Schedule | | | | | |
|-----------------|-------|-----------------------|------------|--------|--|
| Window Symbol | Count | Operation | Dimensions | | Location |
| | | | Width | Height | |
| W1 | 6 | SinglePanel | 1800 | 2100 | Reception, Lobby |
| W2 | 17 | SinglePanel | 1500 | 1200 | Office, Dep. Center Leader, Research Library, Secretary, Conference Room |
| W3 | 22 | SinglePanel | 900 | 1800 | Office, Dep. Center Leader, Secretary, |
| W4 | 23 | SinglePanel | 1800 | 1500 | Classroom, Seminar Room |
| W5 | 16 | SinglePanel | 1800 | 1200 | Laboratory, Prep |
| W6 | 11 | SinglePanel | 900 | 600 | Toilet |
| W7 | 8 | TriplePanelVertical | 1800 | 600 | Toilet, Solvent Store, Dry Store |
| W8 | 1 | SinglePanel | 2100 | 2100 | Lobby |
| W9 | 1 | DoublePanelHorizontal | 2100 | 450 | Lobby |
| W10 | 5 | Duct | 900 | 3000 | Toilet |

NOTE:

1. ALL DIMENSIONS AND INFORMATIONS ARE PROVIDED IN mm.
2. ANY QUERIES OR DISCREPANCIES MUST BE REFERRED TO THE ARCHITECT WHO ALONE HAS THE FINAL SAY
3. THIS DRAWING IS A COPYRIGHT AND SHOULD NOT BE DUPLICATED OR REPRODUCE IN ANY WAY WITHOUT THE PRIOR PERMISSION OF THE ARCHITECT.

CLIENT:

ACEMFS, FEDERAL UNIVERSITY OF TECHNOLOGY, MINNA

SHEET TITLE:

SCHEDULES

CAD

Arc. OYIBO H.A.

ARCHITECT

Arc. OYIBO H.A.

SCALE:


1:200

DATE:

JUNE, 2022

REVISIONS

NO.

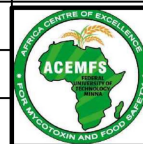

PROJECT TITLE:

PROPOSED BUILDING FOR AFRICA CENTRE OF EXCELLENCE FOR MYCOTOXIN AND FOOD SAFETY, FUTMINNA

SHEET

AR/ 20